



DEPARTMENT OF PERMITTING, ENVIRONMENT, AND REGULATORY
AFFAIRS (PERA)
BOARD AND CODE ADMINISTRATION DIVISION
NOTICE OF ACCEPTANCE (NOA)

MIAMI-DADE COUNTY
PRODUCT CONTROL SECTION
11805 SW 26 Street, Room 208
Miami, Florida 33175-2474
T (786) 315-2590 F (786) 315-2599
www.miamidade.gov/pera/

WinDoor, Incorporated
7500 Amsterdam drive
Orlando, Florida, 32832

SCOPE:

This NOA is being issued under the applicable rules and regulations governing the use of construction materials. The documentation submitted has been reviewed and accepted by Miami-Dade County PERA -Product Control Section to be used in Miami Dade County and other areas where allowed by the Authority Having Jurisdiction (AHJ).

This NOA shall not be valid after the expiration date stated below. The Miami-Dade County Product Control Section (In Miami Dade County) and/or the AHJ (in areas other than Miami Dade County) reserve the right to have this product or material tested for quality assurance purposes. If this product or material fails to perform in the accepted manner, the manufacturer will incur the expense of such testing and the AHJ may immediately revoke, modify, or suspend the use of such product or material within their jurisdiction. PERA reserves the right to revoke this acceptance, if it is determined by Miami-Dade County Product Control Section that this product or material fails to meet the requirements of the applicable building code.

This product is approved as described herein, and has been designed to comply with the Florida Building Code, including the High Velocity Hurricane Zone.

DESCRIPTION: Series "9050" Single Aluminum Inswing Terrace Door-LMI

APPROVAL DOCUMENT: Drawing No. **08-01175**, titled "Series 9050 Thermally Broken Aluminum Inswing Terrace Door", sheets 1 through 14 of 14, prepared by manufacturer, dated 11/09/10 and last revised on 06/21/11, signed and sealed by Luis R. Lomas, P.E., bearing the Miami-Dade County Product Control Revision stamp with the Notice of Acceptance number and expiration date by the Miami-Dade County Product Control Section.

MISSILE IMPACT RATING: Large and Small Missile Impact Resistant

Limitations:

1. See Design Pressures tables Vs sill types in sheets 1 and 2
2. See locking points Vs Door sizes in sheets 10 & 11
3. Door sill to be set with 3/16" continuous full width construction sealant, compatible to the substrate with min 18 #/in (PLI) durable shear strength.

LABELING: Each unit shall bear a permanent label with the manufacturer's name or logo, city, state and series and following statement: "Miami-Dade County Product Control Approved", unless otherwise noted herein.

RENEWAL of this NOA shall be considered after a renewal application has been filed and there has been no change in the applicable building code negatively affecting the performance of this product.

TERMINATION of this NOA will occur after the expiration date or if there has been a revision or change in the materials, use, and/or manufacture of the product or process. Misuse of this NOA as an endorsement of any product, for sales, advertising or any other purposes shall automatically terminate this NOA. Failure to comply with any section of this NOA shall be cause for termination and removal of NOA.

ADVERTISEMENT: The NOA number preceded by the words Miami-Dade County, Florida, and followed by the expiration date may be displayed in advertising literature. If any portion of the NOA is displayed, then it shall be done in its entirety.

INSPECTION: A copy of this entire NOA shall be provided to the user by the manufacturer or its distributors and shall be available for inspection at the job site at the request of the Building Official.

This NOA revises NOA # **11-0124.05** and consists of this page 1 and evidence pages E-1, as well as approval document mentioned above.

The submitted documentation was reviewed by **Ishaq I. Chanda, P.E.**

4/11/12
MIAMI-DADE COUNTY
APPROVED

NOA No 12-0130.11
Expiration Date: August 25, 2016
Approval Date: April 19, 2012
Page 1

NOTICE OF ACCEPTANCE: EVIDENCE SUBMITTED

A. DRAWINGS

1. Manufacturer's die drawings and sections (transferred from file # **11-0124.05**)
2. Drawing No. **08-01175**, titled "Series 9050 Thermally Broken Aluminum Inswing Terrace Door", sheets 1 through 14 of 14, prepared by manufacturer, dated 11/09/10 and last revised on 06/21/11, signed and sealed by Luis R. Lomas, P.E.

Note: This revision consists of FBC 2010 update only.

B. TESTS (transferred from file # 11-0124.05)

1. Test reports on: 1) Air Infiltration Test, per FBC, TAS 202-94
2) Uniform Static Air Pressure Test, Loading per FBC TAS 202-94
3) Water Resistance Test, per FBC, TAS 202-94
4) Large Missile Impact Test per FBC, TAS 201-94
5) Cyclic Wind Pressure Loading per FBC, TAS 203-94
6) Forced Entry Test, per FBC 2411 3.2.1, TAS 202-94

Along with marked-up drawings and installation diagram of Aluminum outswing/Inswing Doors, prepared by National Certified Testing Laboratories Inc, Test Report No. **NCTL-210-3653-1** dated 10/15/10, signed & sealed by Gerald J, Ferrara, P.E.

(Note: This test reports have addendum letters dated 03/28/11, issued by National Certified Testing Laboratories Inc., signed & sealed by Gerald J, Ferrara, P.E.)

C. CALCULATIONS

1. Statement letter of conformance to FBC 2010, dated January 19, 2012, prepared, signed and sealed by Luis R. Lomas, P.E.
2. Anchor verification calculations, structural & comparative analysis, complying with FBC-2007, dated 05/18/2011 and last revised on 06/21/2011, prepared, signed and sealed by Luis R. Lomas, P.E. (transferred from file # **11-0124.05**).
3. Glazing complies with ASTM E-1300-02 & -04

D. QUALITY ASSURANCE

1. Miami Dade Department of Permitting, Environment, and Regulatory Affairs (PERA).

E. MATERIAL CERTIFICATIONS


1. Notice of Acceptance No. **11-0624.02** issued to E.I. DuPont DeNemours & Co., Inc. for their "**DuPont Sentry Glass ® Plus**", expiring on 01/14/17.
2. Test report No. **ETC-07-1043-19094-0** per **ASTMG-26-95** (4500 Xenon Arc) & **ASTMD-638** dated 02/18/08, issued by ETC Laboratories, issued to Technoform for Polyimide plastic strut.
3. Test report No. **ATI-61261.01-106-18** per **ASTMD-2843-99** (Smoke density) & **ASTMD-635** (Rate of burning) dated 12/14/05, issued by Architect Testing, issued to Technoform for Polyimide plastic strut.

F. STATEMENTS

1. Statement letter of conformance to FBC 2010 and "No financial interest", dated 01/19/12, prepared, signed and sealed by Luis R. Lomas, P.E.
2. Statement letters of conformance to FBC 2007 and "No financial interest", dated Nov 09, 2010, signed and sealed by Luis R. Lomas, P.E. (transferred from file # **11-0124.05**)
3. Test lab compliance statement, part of the above referenced reports.
4. Statement addendum letters dated 03/28/11, issued by National Certified Testing Laboratories Inc., signed & sealed by Gerald J, Ferrara, P.E.

G. OTHER

1. This NOA revises NOA # **11-0124.05**, expiring on August 25, 2016.
2. Test Proposal # **09-1509**, dated Dec. 03, 2009 approved by BCCO.

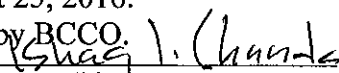
Ishaq I. Chanda, P.E.
Product Control Examiner
NOA No 12-0130.11

Expiration Date: August 25, 2016
Approval Date: April 19, 2012

REVISIONS			
REV	DESCRIPTION	DATE	APPROVED
A	REVISED PER MD COMMENTS	06/13/2011	R.L.

NOTES:

- 1) THE PRODUCT SHOWN HEREIN IS DESIGNED AND MANUFACTURED TO COMPLY WITH REQUIREMENTS OF THE FLORIDA BUILDING CODE INCLUDING THE HVHZ.
- 2) WOOD FRAMING AND MASONRY OPENING TO BE DESIGNED AND ANCHORED TO PROPERLY TRANSFER ALL LOADS TO STRUCTURE. FRAMING AND MASONRY OPENING IS THE RESPONSIBILITY OF THE ARCHITECT OR ENGINEER OF RECORD.
- 3) 1X BUCK OVER MASONRY/CONCRETE IS OPTIONAL. WHERE 1X BUCK IS NOT USED DISSIMILAR MATERIALS MUST BE SEPARATED WITH APPROVED COATING OR MEMBRANE. SELECTION OF COATING OR MEMBRANE IS THE RESPONSIBILITY OF THE ARCHITECT OR ENGINEER OF RECORD.
- 4) ALLOWABLE STRESS INCREASE OF 1/3 WAS NOT USED IN THE DESIGN OF THE PRODUCT SHOWN HEREIN. WIND LOAD DURATION FACTOR $C_d=1.6$ WAS USED FOR WOOD ANCHOR CALCULATIONS.
- 5) FRAME AND PANEL MATERIAL: EXTRUDED THERMALLY BROKEN ALUMINUM 6063-T6.
- 6) UNITS MUST BE GLAZED PER ASTM E1300. SEE SHEET 3 FOR GLAZING OPTIONS.
- 7) APPROVED IMPACT PROTECTIVE SYSTEM IS NOT REQUIRED FOR THIS PRODUCT IN WIND BORNE DEBRIS REGIONS.
- 8) SHIM AS REQUIRED AT EACH INSTALLATION ANCHOR WITH LOAD BEARING SHIM. SHIM WHERE SPACE OF 1/16" OR GREATER OCCURS. MAXIMUM ALLOWABLE SHIM STACK UP TO 1/4".
- 9) FOR ANCHORING INTO CONCRETE/MASONRY USE 1/4" ITW TAPCONS WITH SUFFICIENT LENGTH TO ACHIEVE A 1 1/4" MINIMUM EMBEDMENT INTO SUBSTRATE WITH 2 1/2" MINIMUM EDGE DISTANCE. LOCATE ANCHORS AS SHOWN IN ELEVATIONS AND INSTALLATION DETAILS, IN THIS DRAWING SET.
- 10) FOR ANCHORING INTO WOOD FRAMING, 2X BUCK OR 2X BACKED 20GA. STEEL FRAMING USE #14 WOOD SCREW WITH SUFFICIENT LENGTH TO ACHIEVE A 1 3/4" MINIMUM EMBEDMENT INTO SUBSTRATE WITH 1" MINIMUM EDGE DISTANCE. LOCATE ANCHORS AS SHOWN IN ELEVATIONS AND INSTALLATION DETAILS, IN THIS DRAWING SET.
- 11) ALL FASTENERS TO BE CORROSION RESISTANT.
- 12) INSTALLATION ANCHORS SHALL BE INSTALLED IN ACCORDANCE WITH ANCHOR MANUFACTURER'S INSTALLATION INSTRUCTIONS, AND ANCHORS SHALL NOT BE USED IN SUBSTRATES WITH STRENGTHS LESS THAN THE MINIMUM STRENGTH SPECIFIED BELOW:
 - A. WOOD - MINIMUM SPECIFIC GRAVITY OF $G=0.42$
 - B. CONCRETE - MINIMUM COMPRESSIVE STRENGTH OF 2,000 PSI.
 - C. MASONRY - STRENGTH CONFORMANCE TO ASTM C-90, GRADE N, TYPE 1 (OR GREATER).
 - D. STEEL FRAMING - 2X BACKED 20GA., .039" MINIMUM.
- 13) MAXIMUM PANEL SIZE: 42" x 118 1/2"
- 14) RIGHT HAND SHOWN. LEFT HAND MODELS ALSO APPROVED.
- 15) DOOR SILL TO BE SET IN A FULL WIDTH, CONTINUOUS 3/16" THICK BED OF CONSTRUCTION SEALANT EQUAL TO OR BETTER THAN C.R. LAURENCE M64 POLYURETHANE CONSTRUCTION SEALANT HAVING 18 #/IN. (PLI) SHEAR STRENGTH. COMPATIBILITY OF ALUMINUM DOOR SILL, SEALANT AND ADJACENT SUBSTRATE TO BE DETERMINED BY ARCHITECT OF RECORD.

TABLE #1
Maximum design pressure capacity chart (psf)
Series 9050 Terrace IS Door with Standard Sill

Frame Height (in)	Frame Panel width (in)							
	28.0		34.0		40.0		46.0	
	Pos	Neg	Pos	Neg	Pos	Neg	Pos	Neg
80.0	100.0	150.0	100.0	150.0	100.0	138.0	100.0	120.0
84.0	100.0	150.0	100.0	150.0	100.0	138.0	100.0	120.0
96.0	100.0	150.0	100.0	150.0	100.0	138.0	100.0	120.0
108.0	100.0	150.0	100.0	150.0	100.0	138.9	100.0	120.0
120.0	100.0	150.0	100.0	150.0	100.0	133.9	100.0	120.0

MAXIMUM PANEL WIDTH
FOR EGRESS APPLICATION PER FBC
TO BE REVIEWED
BY AUTHORITY HAVING JURISDICTION.

TABLE #1
Number of anchors locations required.

Frame Height (in)	Frame Panel width (in)							
	28.0		34.0		40.0		46.0	
	Head	Jamb	Head	Jamb	Head	Jamb	Head	Jamb
80.0	3	6	3	6	4	6	4	6
84.0	3	6	3	6	4	6	4	6
96.0	3	6	3	6	4	6	4	6
108.0	3	7	3	7	4	7	4	7
120.0	3	7	3	7	4	7	4	7


JAMBS USE (2) ANCHORS PER LOCATION

PRODUCT REVISED
as complying with the Florida
Building Code
Acceptance No. 12-0130.11
Expiration Date 04/25/2016
By: [Signature]
Product Control

2 ANCHORS
PER LOCATION
AT JAMBS.

PANEL SIZE FORMULA:
PANEL HEIGHT = FRAME HEIGHT - 1.5"
PANEL WIDTH = FRAME WIDTH - 4.0"

D.L.O. FORMULA WITH STANDARD BOTTOM RAIL:
D.L.O. HEIGHT = FRAME HEIGHT - 11.75"
D.L.O. WIDTH = FRAME WIDTH - 14.375"

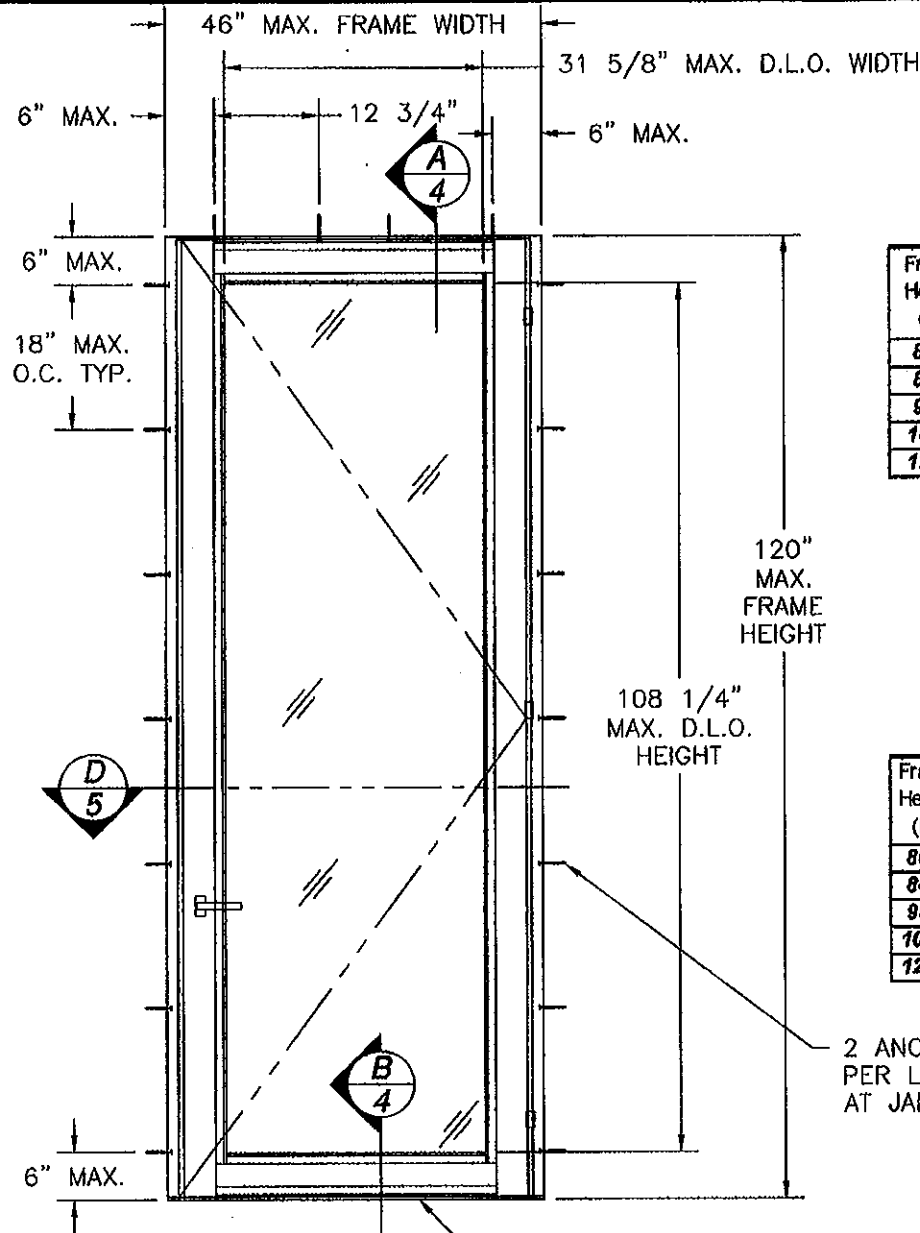

SEE NOTE 15 THIS SHEET

SERIES 9050 THERMALLY BROKEN ALUMINUM
INSWING TERRACE DOOR
WITH STANDARD SILL
STANDARD BOTTOM RAIL SHOWN,
TALL BOTTOM RAIL IS OPTIONAL
EXTERIOR VIEW

TABLE OF CONTENTS	
SHEET NO.	DESCRIPTION
1 - 2	ELEVATIONS, ANCHORING LAYOUTS AND NOTES
3	BILL OF MATERIALS AND GLAZING OPTIONS
4 - 5	CROSS SECTIONS
6 - 9	INSTALLATION DETAILS
10 - 11	HARDWARE LAYOUTS
12 - 14	COMPONENTS

Approved as complying with the
Florida Building Code
Date: 04/25/2011
By: [Signature]
Product Control


WinDoor
INCORPORATED

7500 AMSTERDAM DRIVE
ORLANDO, FL 32832
Phone: 407.481.8400
Fax: 407.481.0505
www.windoorinc.com

SERIES 9050 THERMALLY BROKEN ALUMINUM
INSWING TERRACE DOOR - LMI
ELEVATION, ANCHORING LAYOUT AND NOTES

DRAWN: TJH
DWG NO. 08-01175
SCALE NTS
DATE 11/09/10
SHEET 1 OF 14
REV A

[Signature]
Luis R. Torres P.E.
Florida No. 62514

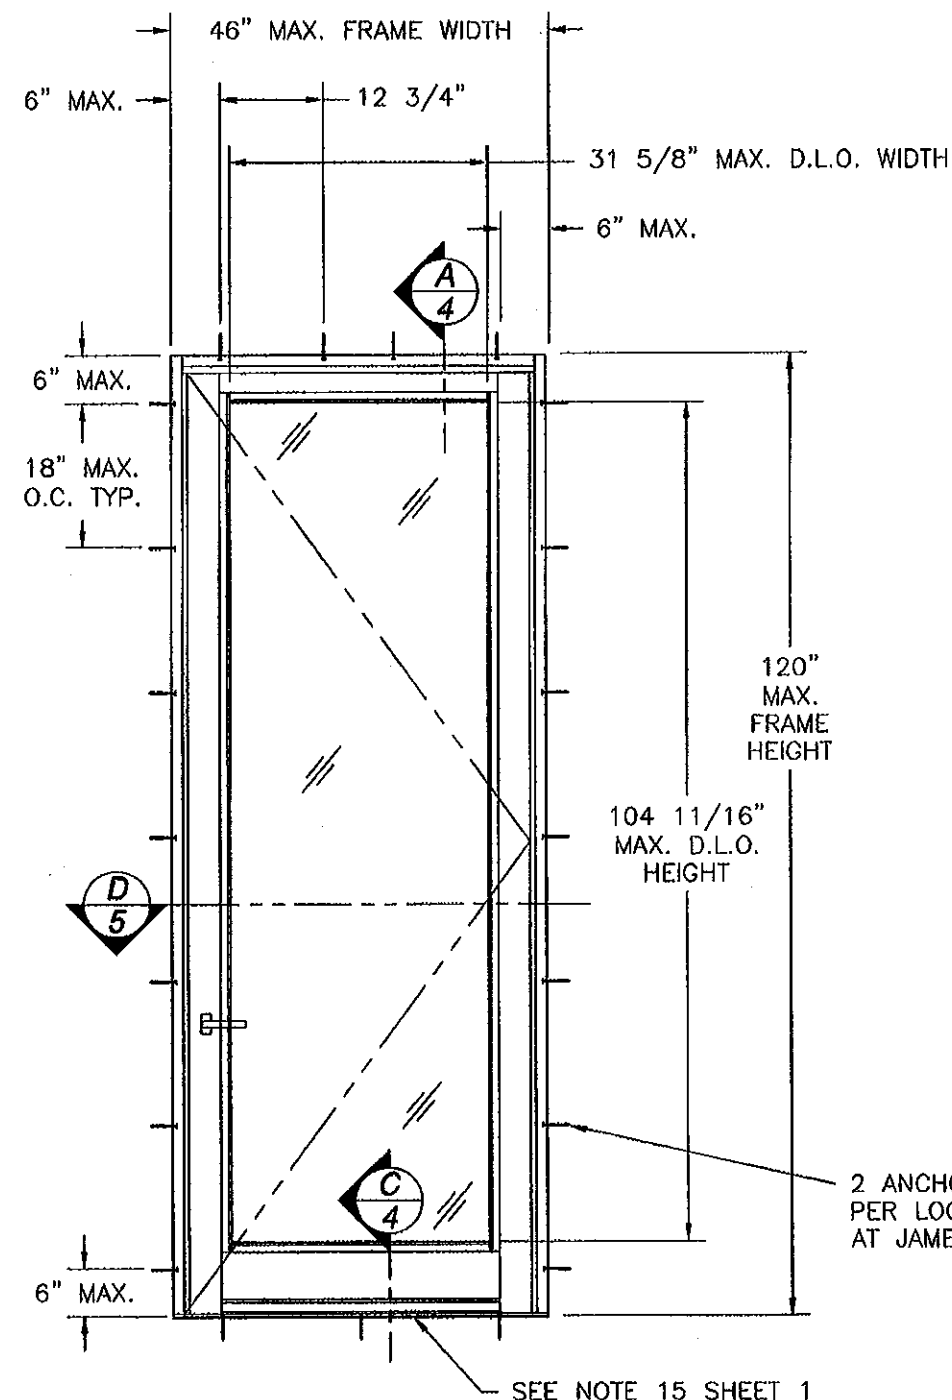

**SERIES 9050 THERMALLY BROKEN ALUMINUM
INSWING TERRACE DOOR
WITH ADA SILL AND TALL BOTTOM RAIL
EXTERIOR VIEW**

REVISIONS			
REV	DESCRIPTION	DATE	APPROVED
A	REVISED PER MD COMMENTS	06/13/2011	R.L.

TABLE #2
Maximum design pressure capacity chart (psf)
Series 9050 Terrace IS Door with ADA Sill

Frame Height (In)	Frame Panel width (In)							
	28.0		34.0		40.0		46.0	
	Pos	Neg	Pos	Neg	Pos	Neg	Pos	Neg
80.0	80.0	150.0	80.0	149.0	80.0	126.0	80.0	110.0
84.0	80.0	150.0	80.0	149.0	80.0	126.0	80.0	110.0
96.0	80.0	150.0	80.0	146.2	80.0	126.0	80.0	110.0
108.0	80.0	150.0	80.0	142.8	80.0	125.5	80.0	110.0
120.0	80.0	150.0	80.0	140.2	80.0	122.7	80.0	110.0

MAXIMUM PANEL WIDTH FOR EGRESS APPLICATION PER FBC TO BE REVIEWED BY AUTHORITY HAVING JURISDICTION.

TABLE #2
Number of anchor locations required.

Frame Height (In)	Frame Panel width (In)							
	28.0		34.0		40.0		46.0	
	H&S	Jamb	H&S	Jamb	H&S	Jamb	H&S	Jamb
80.0	3	5	3	5	4	5	4	5
84.0	3	5	3	5	4	5	4	5
96.0	3	5	3	5	4	5	4	5
108.0	3	7	3	7	4	7	4	7
120.0	3	7	3	7	4	7	4	7

JAMBS USE (2) ANCHORS PER LOCATION.

PANEL SIZE FORMULA:
PANEL HEIGHT = FRAME HEIGHT - 1.5"
PANEL WIDTH = FRAME WIDTH - 4.0"

D.L.O. FORMULA WITH STANDARD BOTTOM RAIL:
D.L.O. HEIGHT = FRAME HEIGHT - 15.375"
D.L.O. WIDTH = FRAME WIDTH - 14.375"

D.L.O. FORMULA WITH TALL BOTTOM RAIL:
D.L.O. HEIGHT = FRAME HEIGHT - 11.812"
D.L.O. WIDTH = FRAME WIDTH - 14.375"

PRODUCT REVISED
to comply with the Florida
Building Code
Acceptance No. 12-0130-11
Expiration Date 8/25/16
By: [Signature]
Product Control

2 ANCHORS
PER LOCATION
AT JAMBS.

SEE NOTE 15 SHEET 1

Approved as complying with the
Florida Building Code
Date 8/25/11
NGAS 11-0124-05
Miami Code Product Control
By: [Signature]

WinDoor
INCORPORATED

7500 AMSTERDAM DRIVE
ORLANDO, FL 32832
Phone: 407.481.8400
Fax: 407.481.0505
www.windoorinc.com

**SERIES 9050 THERMALLY BROKEN ALUMINUM
INSWING TERRACE DOOR - LMI
ELEVATIONS AND ANCHORING LAYOUTS**



DRAWN: TJH
DWG NO. 08-01175
REV A
SCALE NTS
DATE 11/09/10
SHEET 2 OF 14

[Signature]
Luis R. Lomas P.E.
Florida No. 62514

PARTS LIST				
NO.	PART NUMBER	DESCRIPTION	MANUFACTURER	MATERIAL
1	905A11	FRAME JAMB ASS'Y INSWING	KEYMARK	ALUMINUM 6063-T6
2	905A12	FRAME HEAD & STANDARD SILL ASS'Y	KEYMARK	ALUMINUM 6063-T6
3	S46079	ADA SILL ASS'Y W/URITHANE BREAK	KEYMARK	ALUMINUM 6063-T6
5	905A04	STILE ASS'Y INSWING	KEYMARK	ALUMINUM 6063-T6
7	905A06	TOP & BOTTOM RAIL ASS'Y INSWING	KEYMARK	ALUMINUM 6063-T6
9	905A08	TALL BOTTOM RAIL ASS'Y INSWING	KEYMARK	ALUMINUM 6063-T6
10	905A09	ADA BOTTOM RAIL ADAPTER ASS'Y	KEYMARK	ALUMINUM 6063-T6
11	S46080	EURO FRAME GROOVE COVER	KEYMARK	ALUMINUM 6063-T6
12	S46085	JAMB & HEAD COVER PLATE	KEYMARK	ALUMINUM 6063-T6
13	S46086	STANDARD SILL COVER PLATE	KEYMARK	ALUMINUM 6063-T6
14	S46084	GLASS STOP 1.25	KEYMARK	ALUMINUM 6063-T6
15	52105	SPONGE WITH ADHESIVE BACK		EDPM
16	00598N	FLASH XXL DOOR HINGE	GIESSE	
17	00599	HINGE COVER	GIESSE	
18	04650	LEVER ACTIVATED GEAR BOX - 45MM	GIESSE	
19	4637	6131 W/KEY & THUMB TURN	GIESSE	
20	4636	3161 W/ KEY & THUMB TURN	GIESSE	
21	02472	PRIMA COUPLE DOOR HANDLE	GIESSE	
22	1315-MC2	LOCKING PLATES	ADVANTAGE MFG.	
23	1335-1	EUROGROOVE KEEPERS	ADVANTAGE MFG.	
24	04019	CORNER DRIVE	GIESSE	
25	04655	STRIKE PLATE	GIESSE	
26	01362N	ADJUSTABLE STRIKER	GIESSE	
27	03524	CONNECTING ROD	GIESSE	
28	1445	SNUBBER DRIVE	ADVANTAGE MFG.	
30	TP1046	#7 GLAZING VINYL		VINYL
31		#8 x 1" PH SQ. DR. L-POINT		STAINLESS STEEL
32		#8 x 1" PFH SMS SCREW		STAINLESS STEEL
33	131022	#10 x 1 1/4" PH SQ. DR. L-POINT	CORNER CONSTR.	STAINLESS STEEL
34		#10 x 1 1/4" PFH SELF DRILLING		STAINLESS STEEL
35	5-3820-RB-1	STILE & RAIL FLANGE WEATHERSTRIP	LAUREN MFG.	
36	4-2709	TOP & BOTTOM RAIL WEATHERSTRIP	LAUREN MFG.	
37	905VP-22-SEAL	SPONGE SEAL	LAUREN MFG.	EDPM
38	905VX-19	STRUT COVER IS	LAUREN MFG.	EDPM
40	8303-01-00	FLEX COEX BOTTOM SWEEP	TRELLBORG	RIGID PVC

ITEMS 4, 6, 8, 29, AND 39 ARE NOT USED.

PARTS LIST				
NO.	PART NUMBER	DESCRIPTION	MANUFACTURER	MATERIAL
41	TP-448	FILLER STRIP	TEAM PLASTICS	PVC 92 DUROMETER
42	SETTING BLOCK	GLASS SHIM 1/4" x 3/4" x 1"		NEOPRENE 80D
43	FG0015011	#3 S OR EQUIVALENT JOINT SEALANT	C.R. LAWRENCE	SILICONE
44	SIKAFAST552	GLAZING COMPOUND	SIKA CORP.	URETHANE
45		#10 x 3/4" PPH SCREW		STAINLESS STEEL
46		#10 x 1 1/2" PPH SCREW		STAINLESS STEEL
47		#10 x 2" FH TEK SCREW		STAINLESS STEEL
48		14mm STRUT	TECHNOFORM US	POLYIMIDE 66-GF25
49		20mm STRUT	TECHNOFORM US	POLYIMIDE 66-GF25
50	S46083	GLASS STOP 1.625	KEYMARK	ALUMINUM 6063-T6

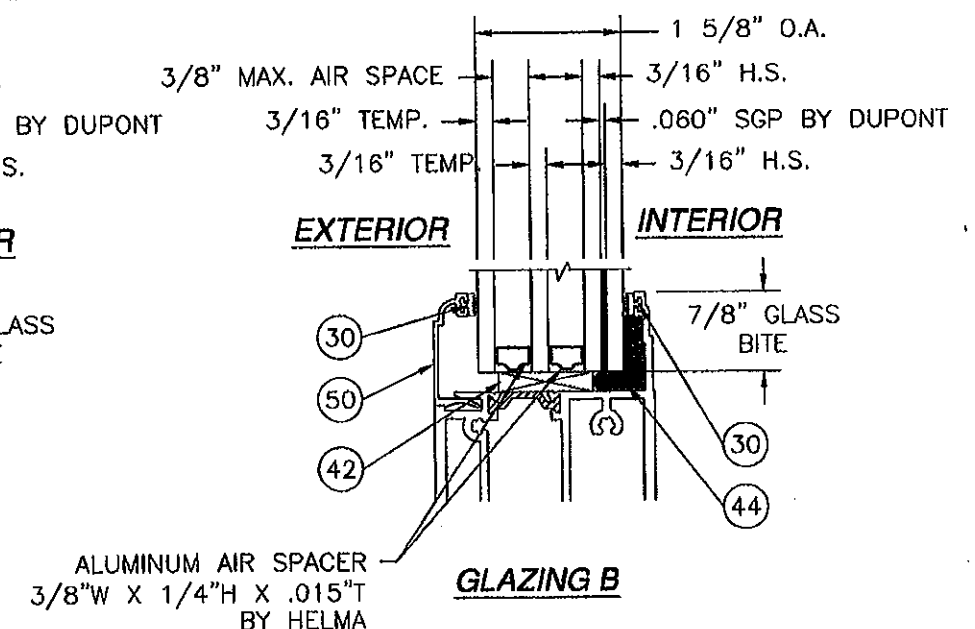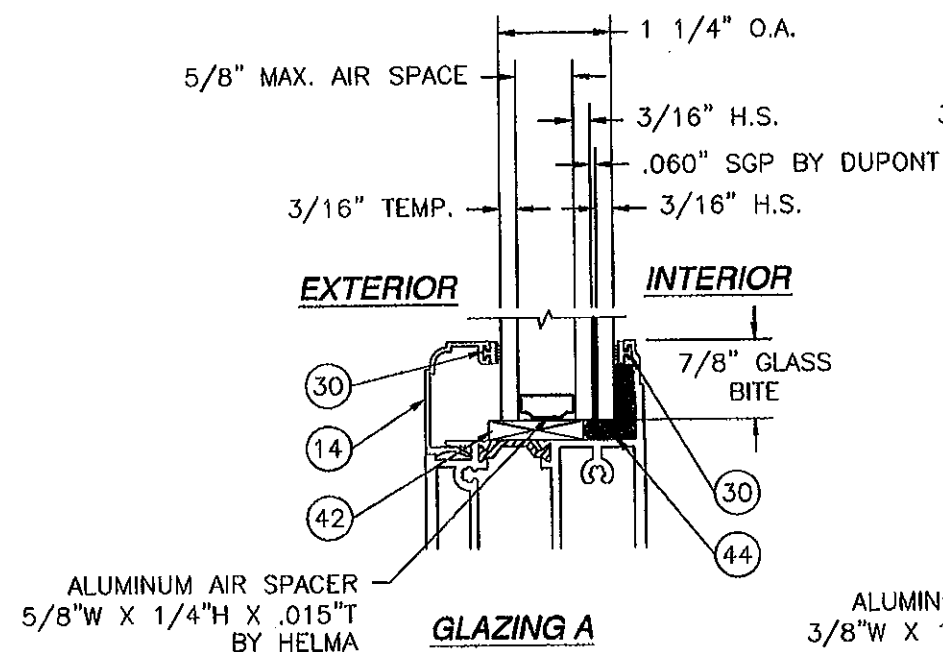

PRODUCT REVIEWED
as complying with the Florida
Building Code
Acceptance No. 12-0130-11
Expiration Date 8/25/16
By *Ishag I. Chande*
Miami Code Product Control

Approved as complying with the
Florida Building Code
Date 8/25/11
NDAS 11-0124-05
Miami Code Product Control
By *Ishag I. Chande*


WinDoor
INCORPORATED

7500 AMSTERDAM DRIVE
ORLANDO, FL 32832
Phone: 407.481.8400
Fax: 407.481.0505
www.windoorinc.com


SERIES 9050 THERMALLY BROKEN ALUMINUM
INSWING TERRACE DOOR - LMI
BILL OF MATERIALS AND GLAZING OPTIONS

DRAWN: TJH
DWG NO. 08-01175
SCALE NTS
DATE 11/09/10
SHEET 3 OF 14
REV A

Luis R. Lomas
06/21/11
Luis R. Lomas P.E.
Florida No. 62514


 06/21/11
 No. 62514
 Luis R. Lomas P.E.
 Florida No. 62514
 FLORIDA
 PROFESSIONAL ENGINEER

REVISIONS			
REV	DESCRIPTION	DATE	APPROVED
A	REVISED PER MD COMMENTS	06/13/2011	R.L.

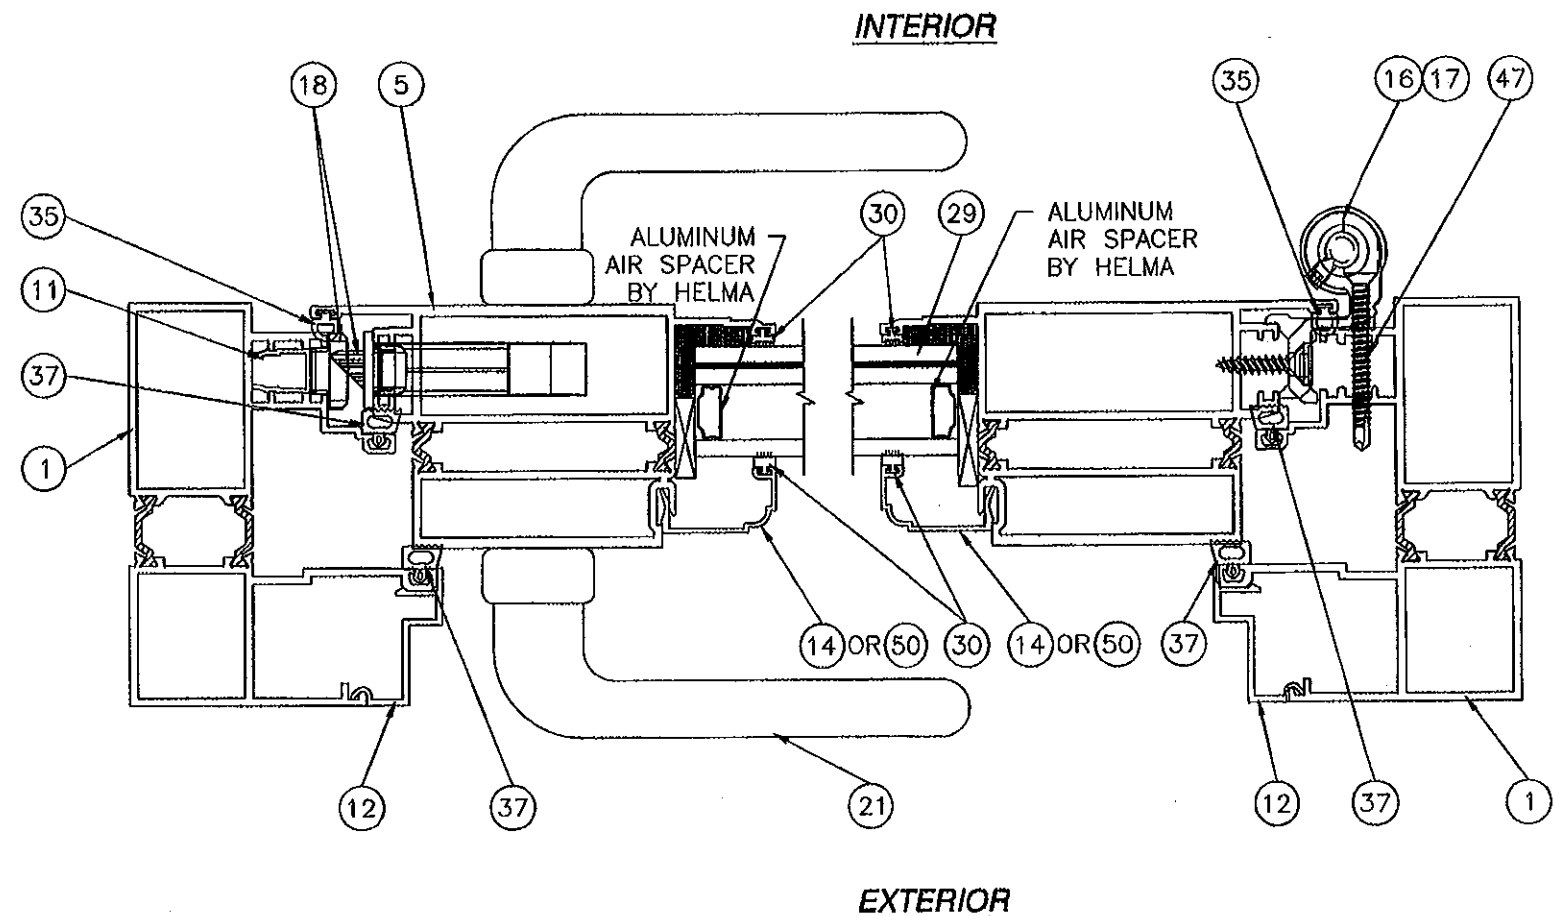

D
5 **HORIZONTAL CROSS SECTION**
INSWING DOOR

FRAME CONSTRUCTION:
FRAME CORNERS ARE COPED AND BUTTED. JAMBS ARE ATTACHED TO HEAD, STANDARD SILL AND ADA SILL USING (2) #10 x 1 1/4" PH SQUARE DRIVE LEAD POINT SS SCREWS, ITEM #33, AT EACH CORNER.

PANEL CONSTRUCTION:
STANDARD BOTTOM RAIL IS ATTACHED TO STILES WITH (4) #8 x 1" PH SQUARE DRIVE LEAD POINT SS SCREWS, (2) AT INTERIOR EXTRUSION AND (2) AT EXTERIOR EXTRUSION.

TALL BOTTOM RAIL IS ATTACHED TO STILES WITH (7) #8 x 1" PH SQUARE DRIVE LEAD POINT SS SCREWS, (4) AT INTERIOR EXTRUSION AND (3) AT EXTERIOR EXTRUSION.

TOP RAIL IS ATTACHED TO STILES WITH (4) #8 x 1" PH SQUARE DRIVE LEAD POINT SS SCREWS, (2) AT INTERIOR EXTRUSION AND (2) AT EXTERIOR EXTRUSION.


WHEN ADA SILL IS USED BOTTOM RAIL IS FITTED WITH ADA BOTTOM RAIL ADAPTER ASSEMBLY, ITEM #10. ADA BOTTOM RAIL ADAPTER IS SNAP FIT TO BOTTOM RAIL AND ATTACHED TO STILES WITH (2) #8 x 1" PH SQUARE DRIVE LEAD POINT SS SCREWS.

PRODUCT REVISED
to comply with the Florida
Building Code
Amendment No. 12-0130.11
Expiration Date 8/25/16
By *[Signature]*
Internal Date Product Control



Approved as complying with Florida Building Code Date <u>8/23/11</u> By <u>11-0124-25</u> Internal Date Product Control <i>[Signature]</i>	WinDoor INCORPORATED		7500 AMSTERDAM DRIVE ORLANDO, FL 32832 Phone: 407.481.8400 FAX: 407.481.0505 www.windoorinc.com
	SERIES 9050 THERMALLY BROKEN ALUMINUM INSWING TERRACE DOOR - LMI HORIZONTAL CROSS SECTIONS		
	DRAWN: TJH	DWG NO. 08-01175	REV A
	SCALE NTS	DATE 11/09/10	SHEET 5 OF 14

[Signature]
 Luis R. Lomas P.E.
 Florida No. 02514

REVISIONS			
REV	DESCRIPTION	DATE	APPROVED
A	REVISED PER MD COMMENTS	06/13/2011	R.L.

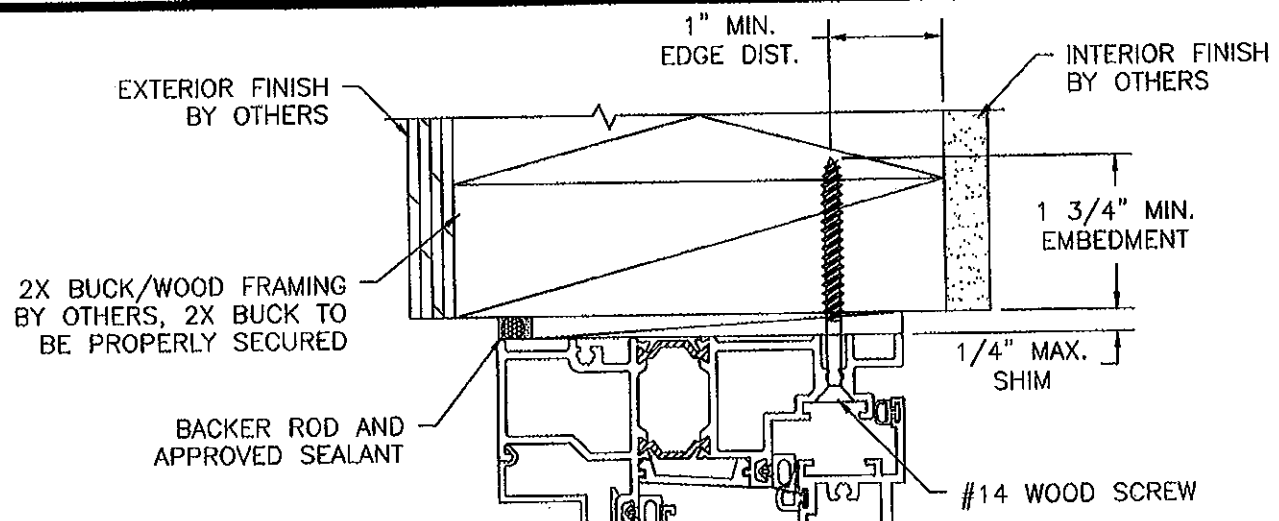

SEE CROSS SECTIONS SHEETS 4 AND 5
FOR COMPONENT CALLOUTS.

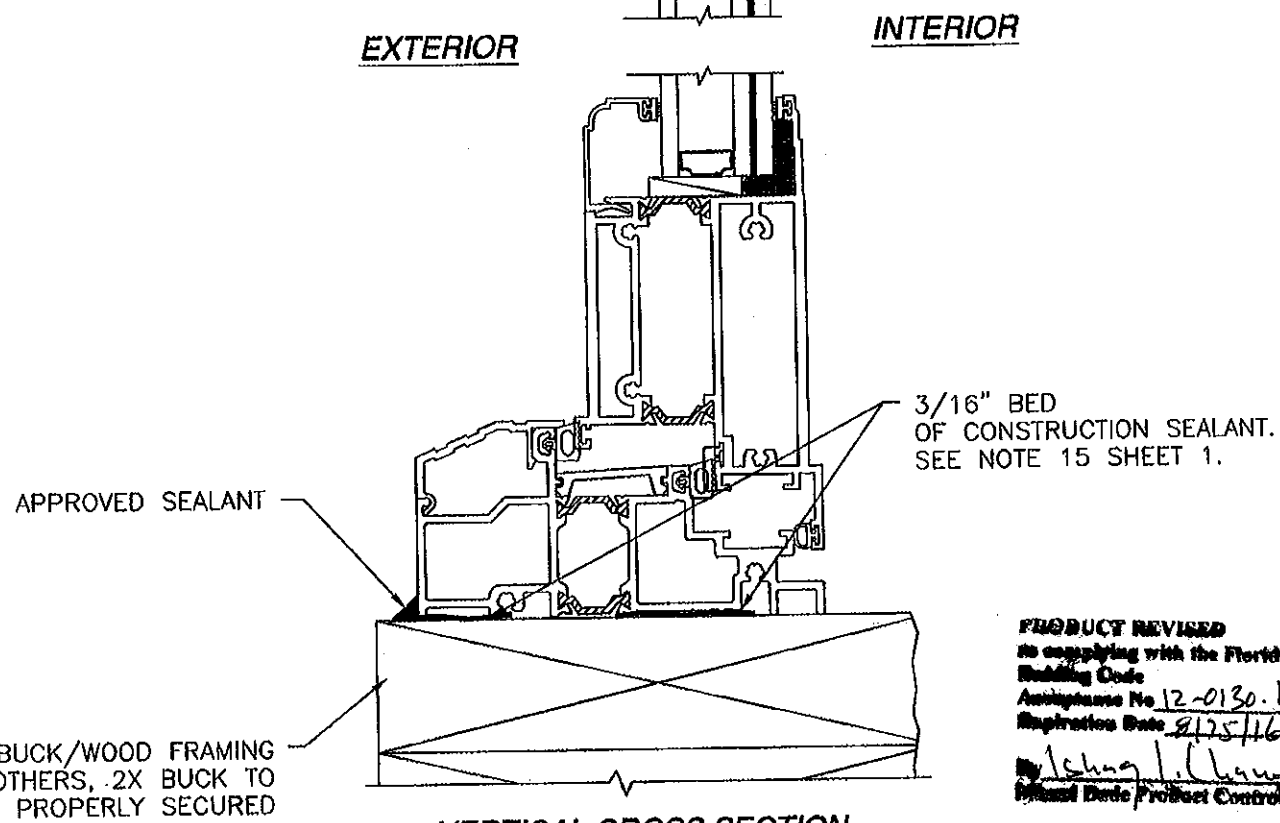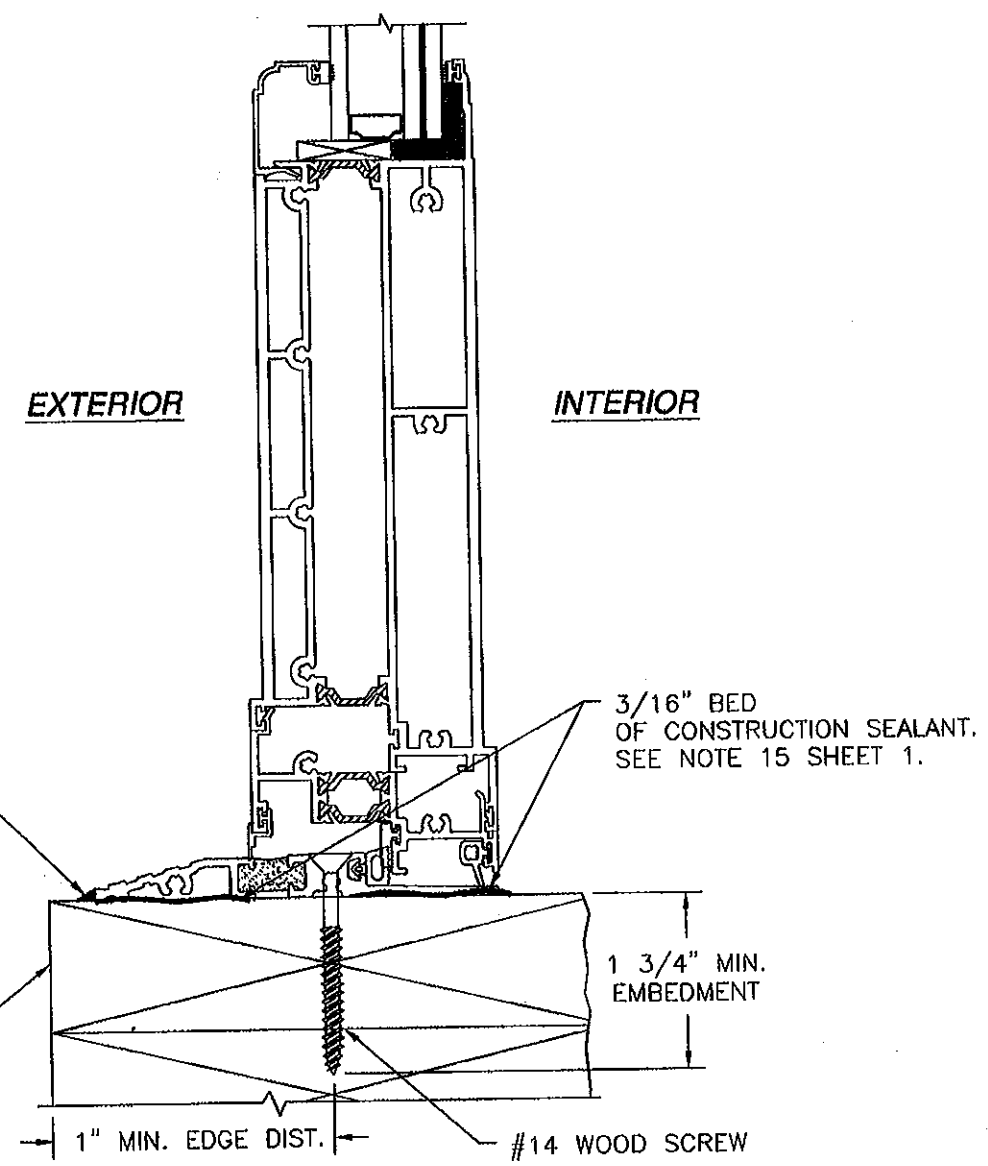

VERTICAL CROSS SECTION
2X BUCK/WOOD FRAMING INSTALLATION
STANDARD SILL WITH
STANDARD BOTTOM RAIL SHOWN,
TALL BOTTOM ALSO APPROVED

PRODUCT REVISED
to comply with the Florida
Building Code
Amplification No. 12-0130.11
Expiration Date 8/25/16
By Ismael L. Chanda
WinDoor Product Control

Approved as complying with the
Florida Building Code
Date 8/25/11
By Ismael L. Chanda
WinDoor Product Control

WinDoor

INCORPORATED

7500 AMSTERDAM DRIVE
ORLANDO, FL 32832
Phone: 407.481.8400
Fax: 407.481.0505
www.windoorinc.com

SERIES 9050 THERMALLY BROKEN ALUMINUM
INSWING TERRACE DOOR - LMI
INSTALLATION DETAILS

DRAWN: TJH

DWG NO. 08-01175

REV A


SCALE NTS

DATE 11/09/10



SHEET 6 OF 14

[Signature]
06/13/11
No. 0000
Luis R. Tomas P.E.
Florida No. 62514

REVISIONS			
REV	DESCRIPTION	DATE	APPROVED
A	REVISED PER MD COMMENTS	06/13/2011	R.L.

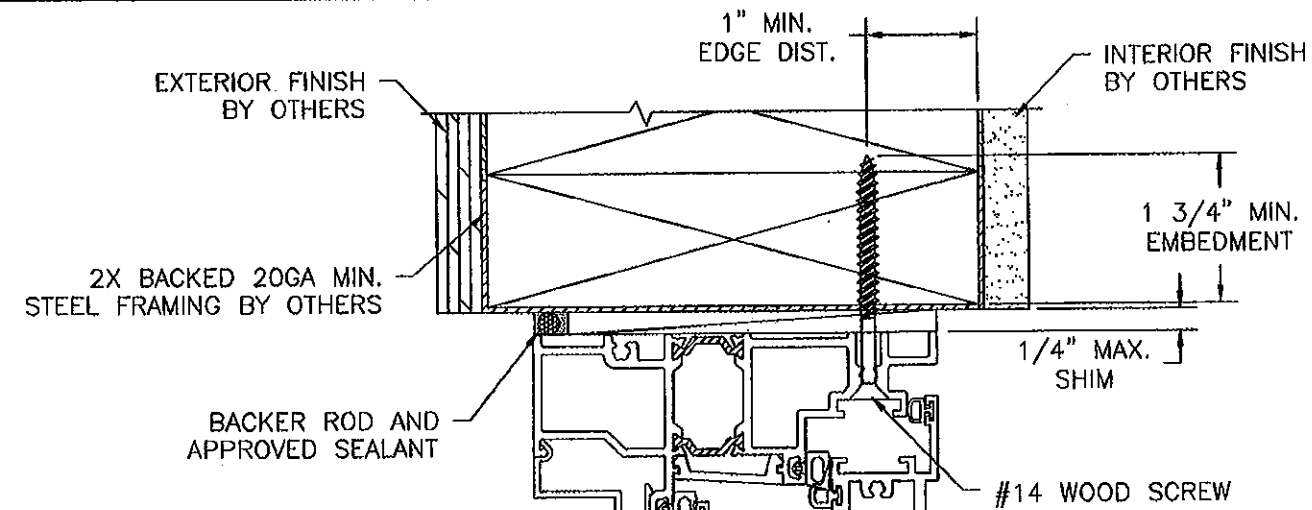

SEE CROSS SECTIONS SHEETS 4 AND 5 FOR COMPONENT CALLOUTS.

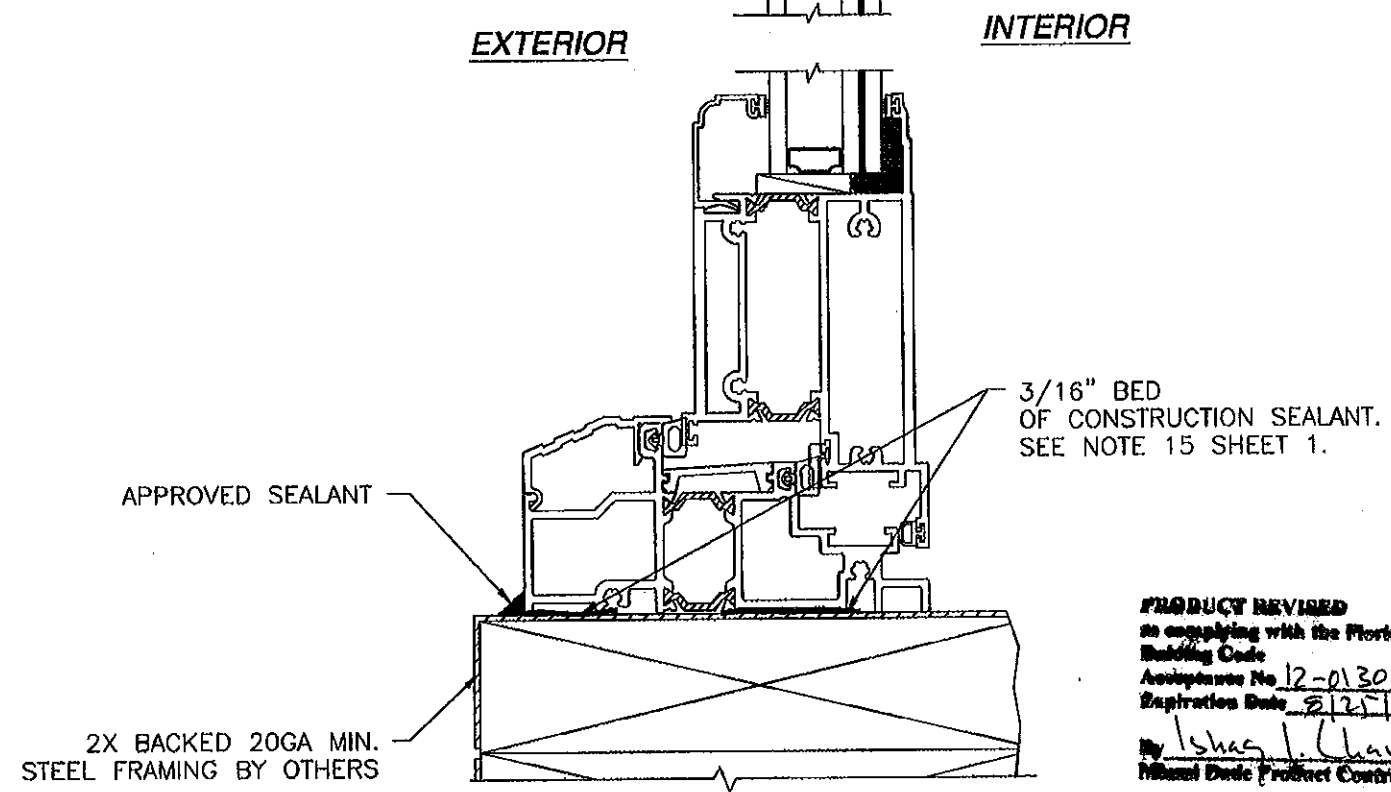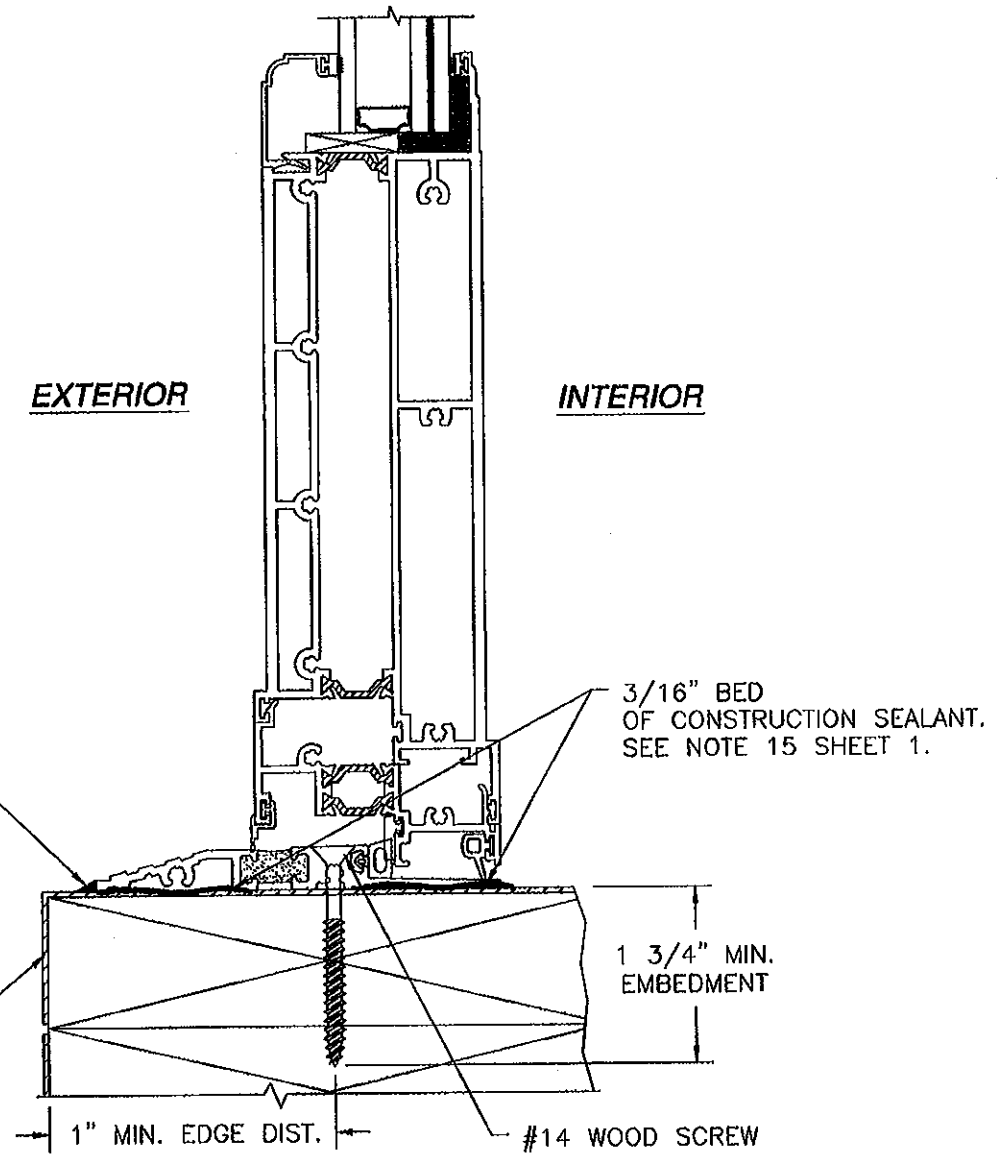

VERTICAL CROSS SECTION
2X BACKED STEEL FRAMING INSTALLATION
ADA SILL, ADAPTER WITH TALL BOTTOM RAIL

VERTICAL CROSS SECTION
2X BACKED STEEL FRAMING INSTALLATION
STANDARD SILL WITH STANDARD BOTTOM RAIL SHOWN, TALL BOTTOM ALSO APPROVED

PRODUCT REVISED
in compliance with the Florida Building Code
Acceptance No. 12-0130.11
Expiration Date 8/25/16
By Ishag I. Chaudhry
Miami Dade Product Control

Approved as complying with the Florida Building Code
Date 8/25/11
MDA 11-0625-04
Miami Dade Product Control
By Ishag I. Chaudhry

WinDoor INCORPORATED

7500 AMSTERDAM DRIVE
ORLANDO, FL 32832
Phone: 407.481.8400
Fax: 407.481.0505
www.windoorinc.com

SERIES 9050 THERMALLY BROKEN ALUMINUM
INSWING TERRACE DOOR - LMI
INSTALLATION DETAILS


DRAWN: TJH	DWG NO. 08-01175	REV A
SCALE NTS	DATE 11/09/10	SHEET 7 OF 14

[Signature]


06/21/11

Luis R. Lomas P.E.
Florida No. 62514

REVISIONS			
REV	DESCRIPTION	DATE	APPROVED
A	REVISED PER MD COMMENTS	06/13/2011	R.L.

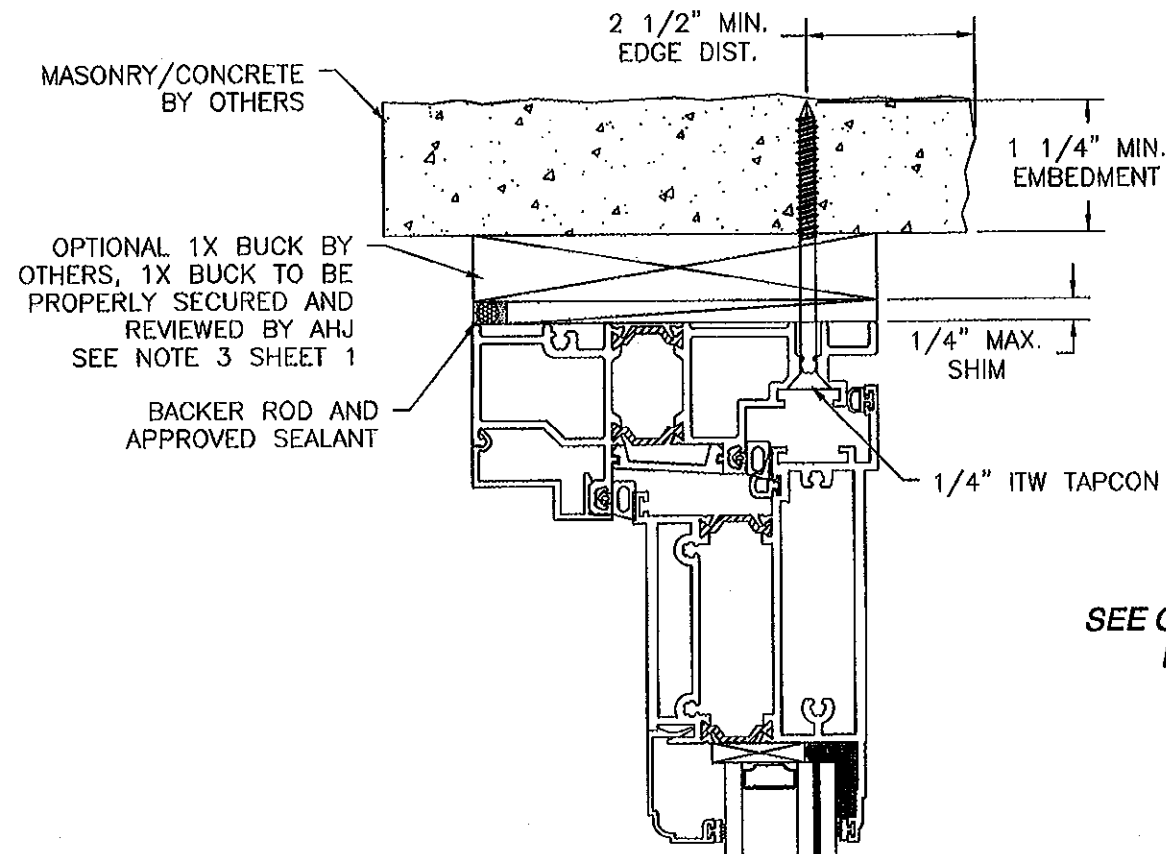


EXTERIOR INTERIOR

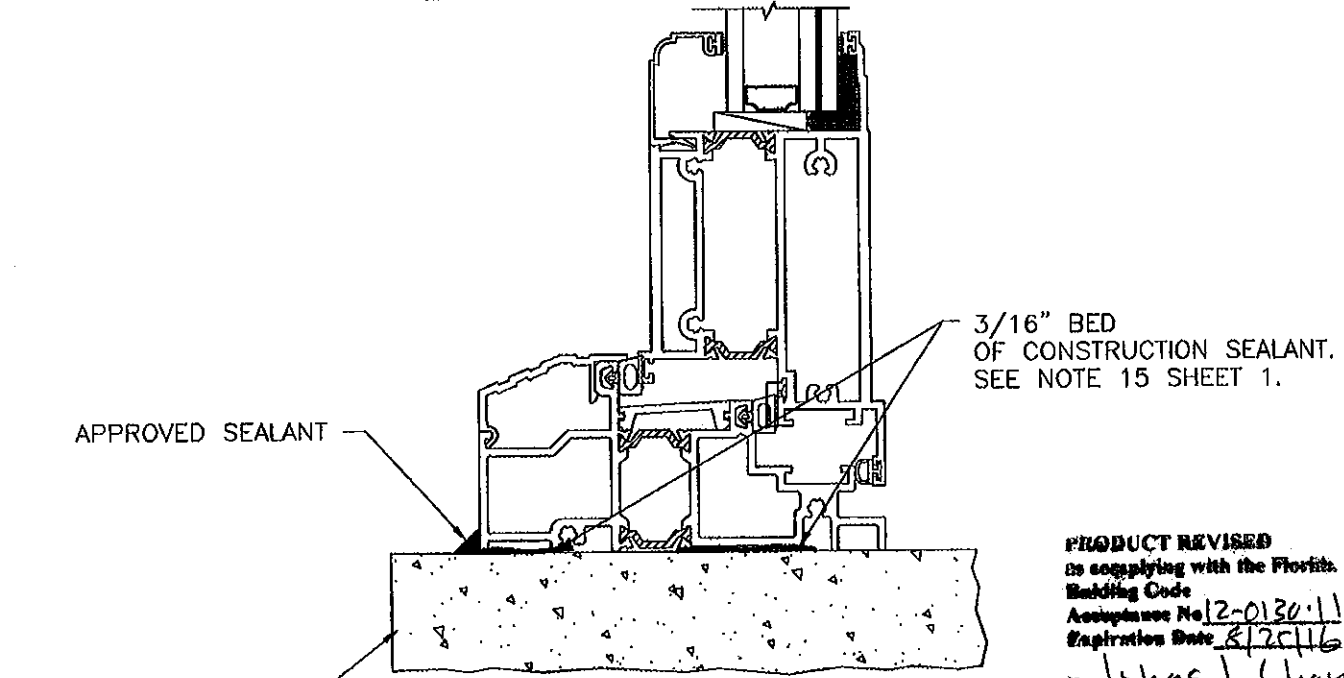

VERTICAL CROSS SECTION
MASONRY/CONCRETE INSTALLATION
STANDARD SILL WITH
TALL BOTTOM RAIL SHOWN,
TALL BOTTOM ALSO APPROVED

PRODUCT REVISED
to comply with the Florida
Building Code
Acceptance No. 2-0130-11
Expiration Date 8/25/16
By Ishag I. Chaudhry
Miami Door Product Control

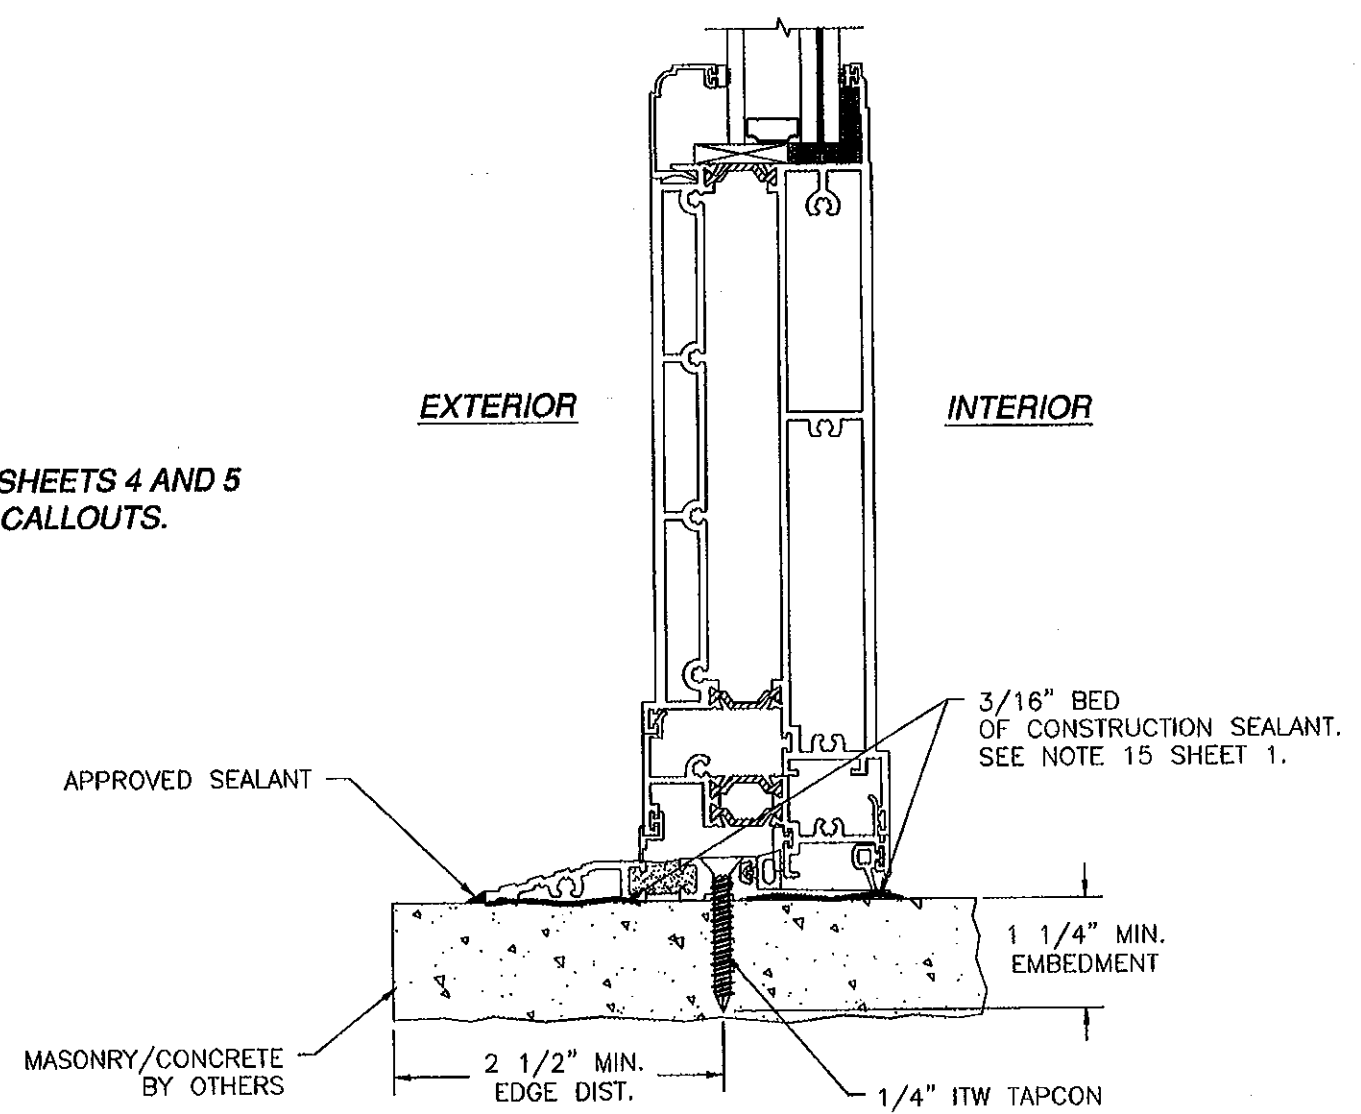

EXTERIOR INTERIOR

VERTICAL CROSS SECTION
MASONRY/CONCRETE INSTALLATION
ADA SILL, ADAPTER WITH
TALL BOTTOM RAIL

Approved as complying with the
Florida Building Code
Date 8/25/11
MDAC 11-0124-05
Miami Door Product Control
By Ishag I. Chaudhry

WinDoor
INCORPORATED




7500 AMSTERDAM DRIVE
ORLANDO, FL 32832
Phone: 407.481.8400
Fax: 407.481.0505
www.windoorinc.com

SERIES 9050 THERMALLY BROKEN ALUMINUM
INSWING TERRACE DOOR - LMI
INSTALLATION DETAILS

DRAWN: TJH	DWG. NO. 08-01175	REV A
SCALE NTS	DATE 11/09/10	SHEET 8 OF 14

[Signature]
06/21/11
Luis R. Lomas P.E.
Florida No. 62514

REVISIONS			
REV	DESCRIPTION	DATE	APPROVED
A	REVISED PER MD COMMENTS	06/13/2011	R.L.

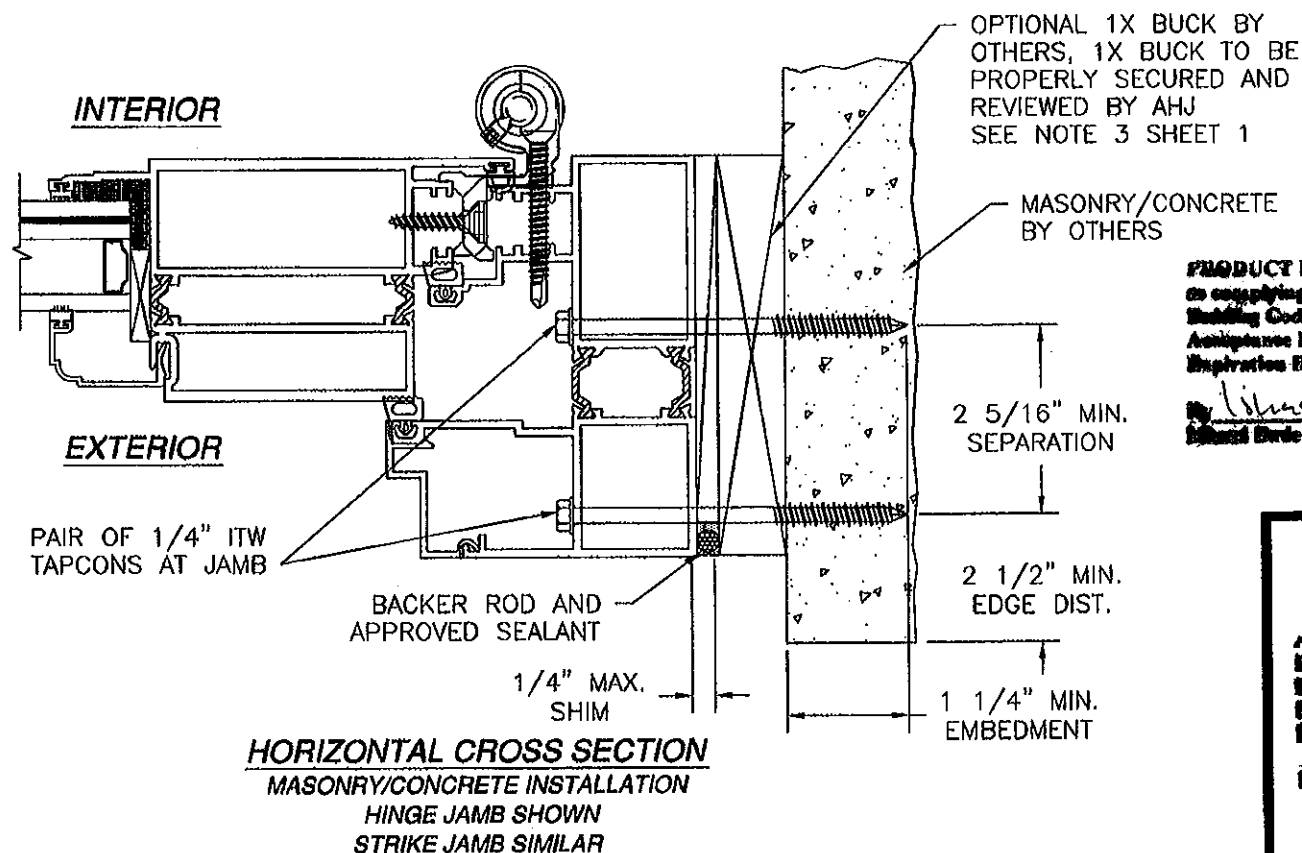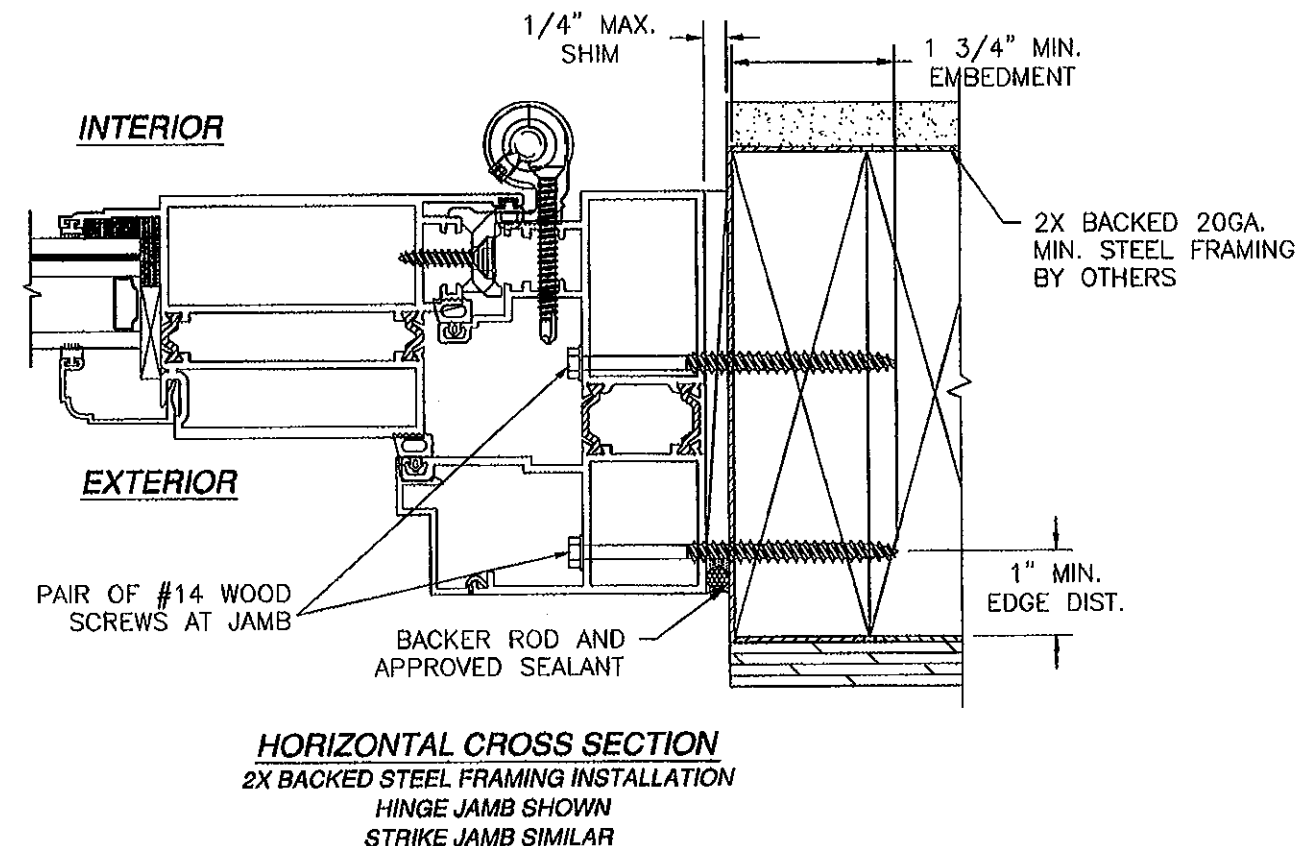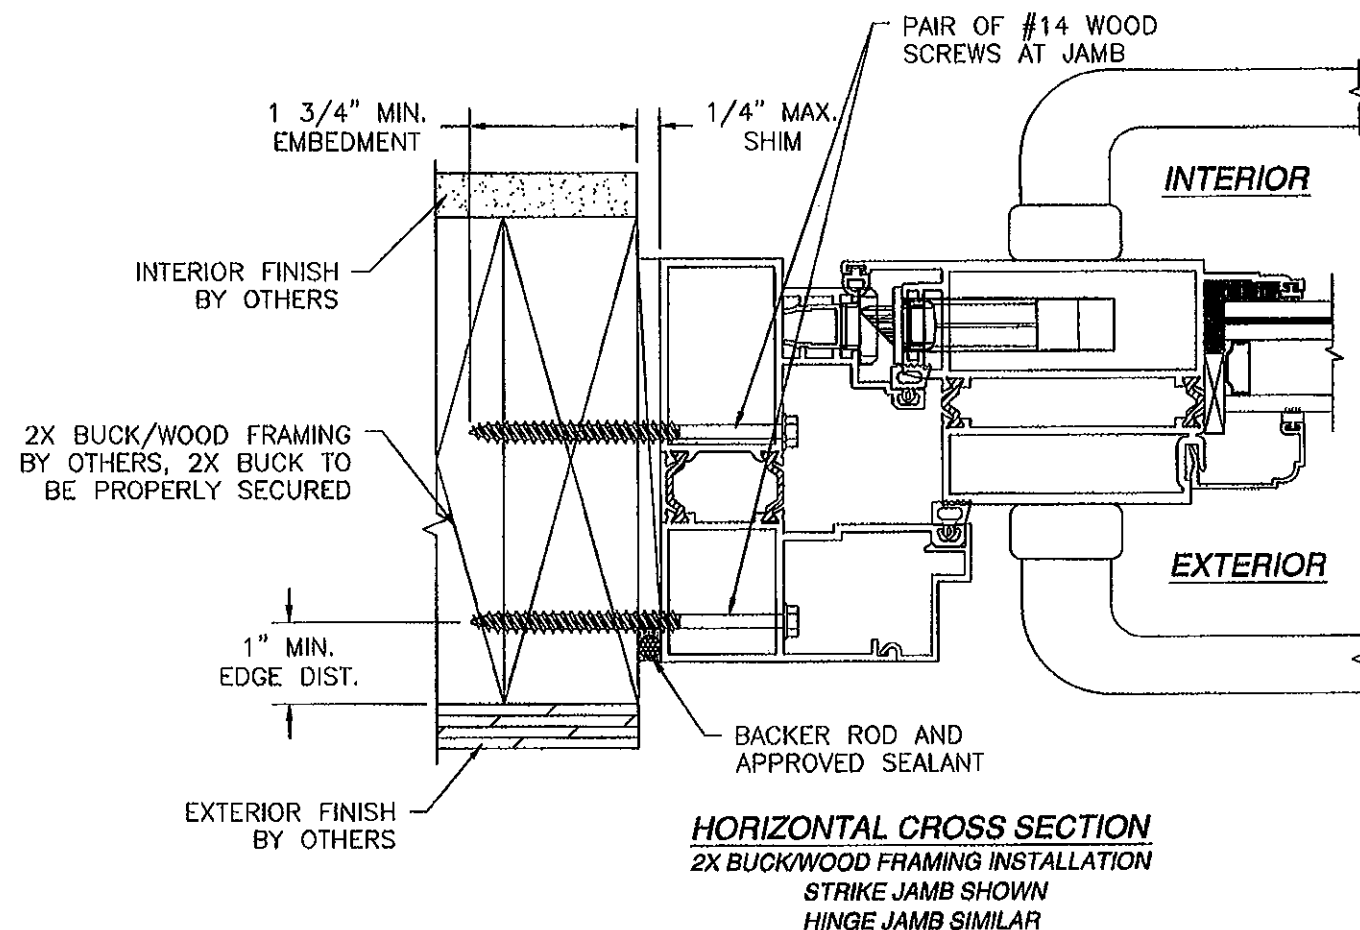

PRODUCT REVISED
to comply with the Florida
Building Code
Adoption No. 12-0130.11
Expiration Date 8/25/16
By *Luis R. Lomas*
Product Control

SEE CROSS SECTIONS SHEETS 4 AND 5
FOR COMPONENT CALLOUTS.

Approved as complying with the
Florida Building Code
Date 8/25/11
NOA 11-0124.05
By *Luis R. Lomas*
Product Control

WinDoor
INCORPORATED


7500 AMSTERDAM DRIVE
ORLANDO, FL 32832
Phone: 407.481.8400
Fax: 407.481.0505
www.windoorinc.com

SERIES 9050 THERMALLY BROKEN ALUMINUM
INSWING TERRACE DOOR - LMI
INSTALLATION DETAILS

DRAWN: TJH	DWG NO. 08-01175	REV A
SCALE NTS	DATE 11/09/10	SHEET 9 OF 14

Luis R. Lomas
Luis R. Lomas P.E.
Florida No. 62514

REVISIONS			
REV	DESCRIPTION	DATE	APPROVED
A	REVISED PER MD COMMENTS	06/13/2011	R.L.

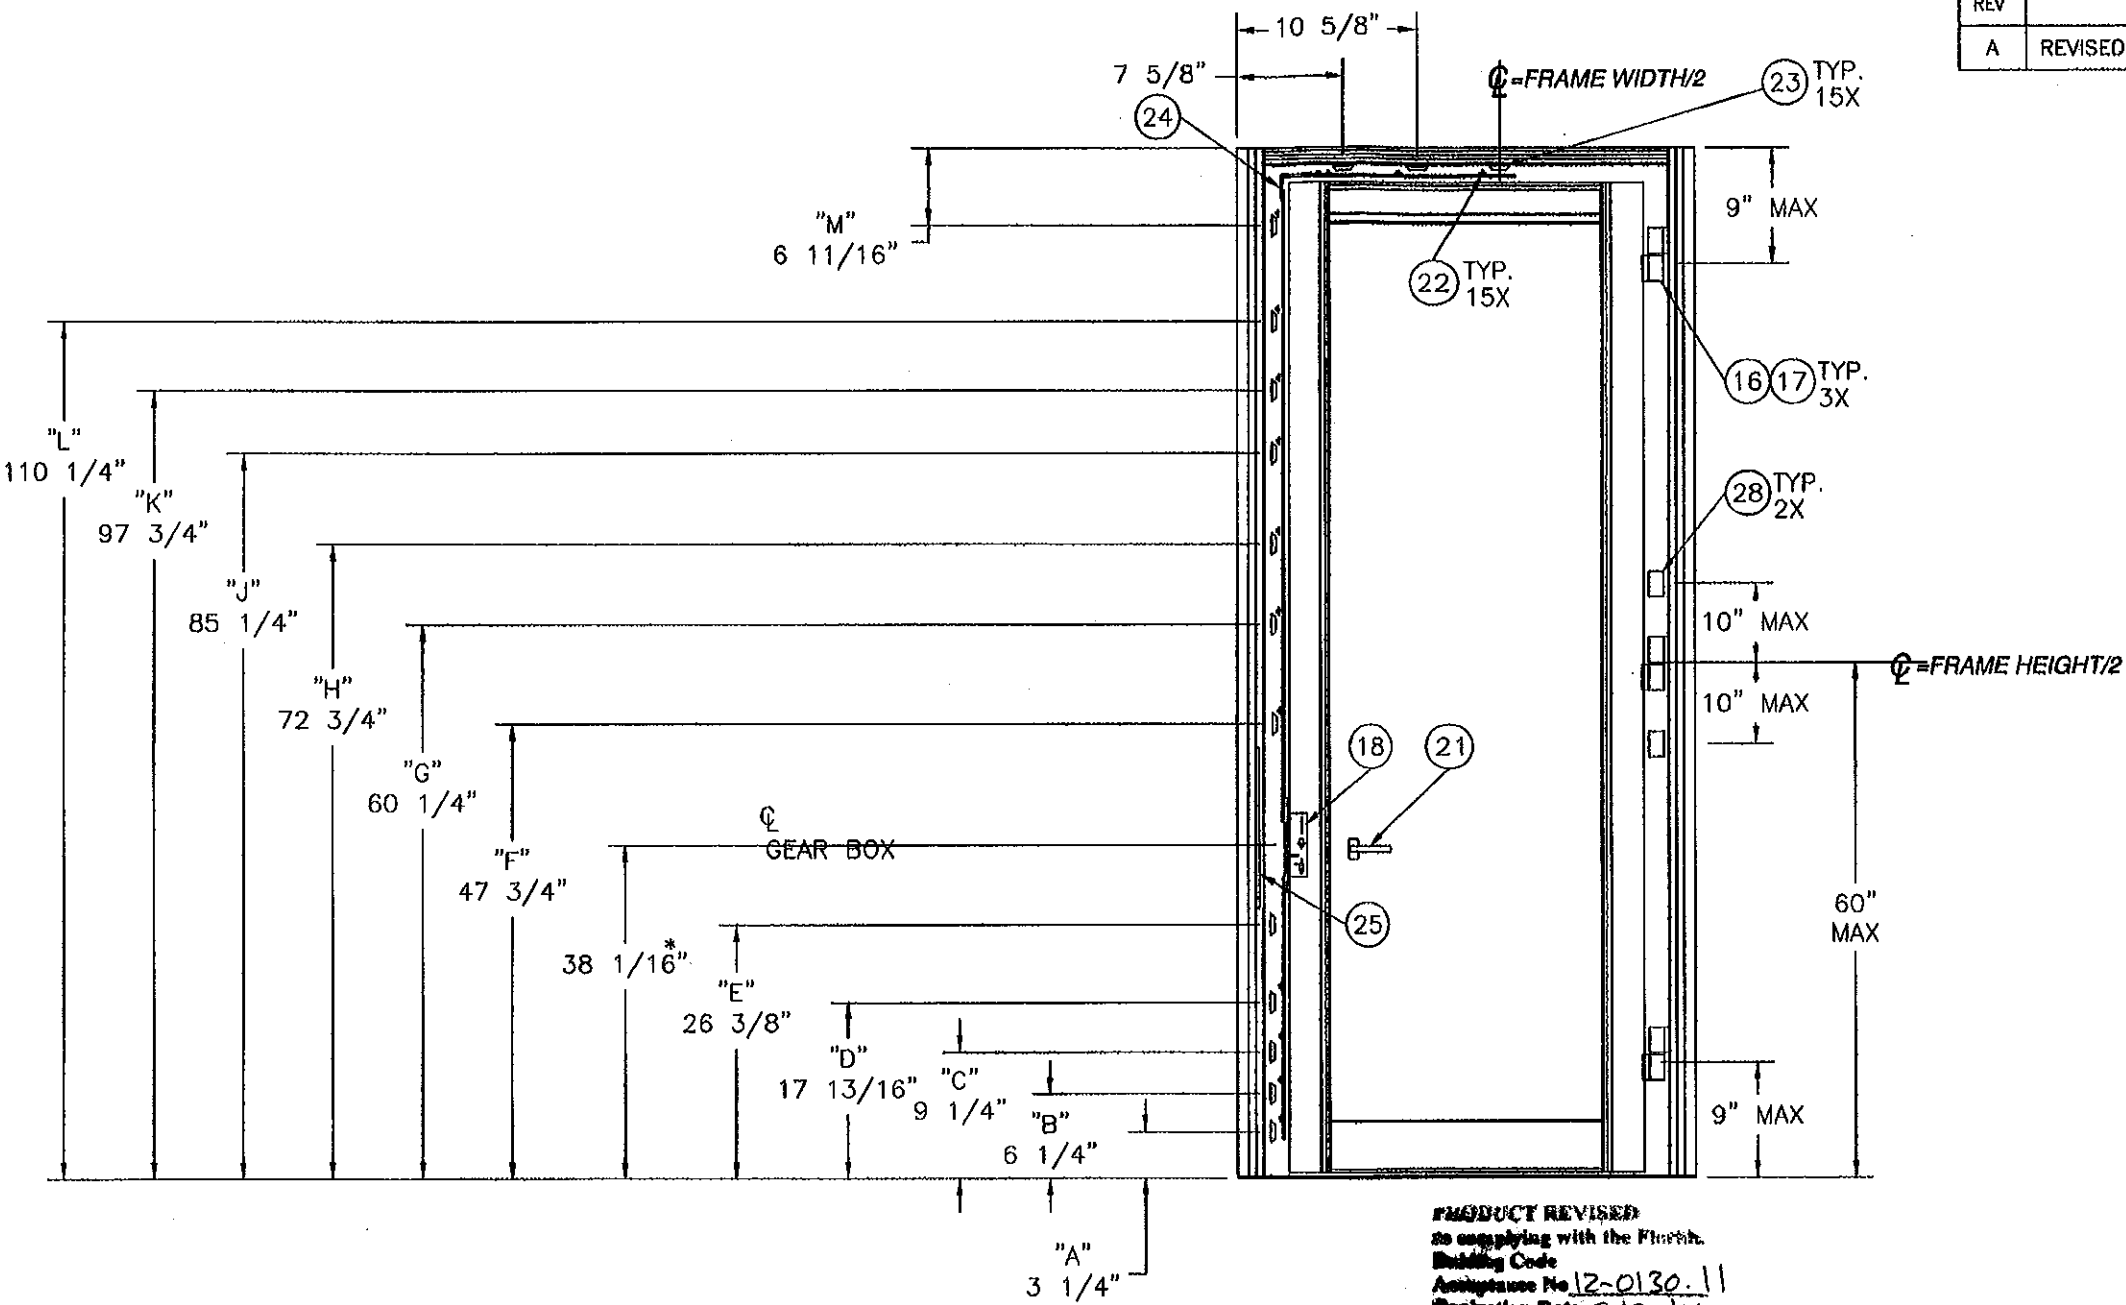

NOTE:
DIMENSIONS MARKED WITH * ARE CENTER OF
LEVER ACTIVATED GEAR BOX. ALL OTHER
DIMENSIONS ARE CENTER OF KEEPERS.

REQUIRED EUROGROOVE KEEPER LOCATIONS
PER DOOR HEIGHT WITH ADA SILL:

- 80" HIGH = A THRU H AND M
- 84" HIGH = A THRU H AND M
- 96" HIGH = A THRU J AND M
- 108" HIGH = A THRU K AND M
- 120" HIGH = A THRU M

**SERIES 9050 THERMALLY BROKEN ALUMINUM
INSWING TERRACE DOOR WITH ADA SILL**
EXTERIOR VIEW

PRODUCT REVISED
to comply with the Florida
Building Code
Assessment No. 12-0130.11
Expiration Date 8/25/16
Luis R. Comas
Florida Building Code Product Control


Approved as complying with the
Florida Building Code
Date: 8/25/11
Assessment No. 11-0124.06
Florida Building Code Product Control
Luis R. Comas

WinDoor
INCORPORATED
7500 AMSTERDAM DRIVE
ORLANDO, FL 32832
Phone: 407.481.8400
Fax: 407.481.0505
www.windoorinc.com

**SERIES 9050 THERMALLY BROKEN ALUMINUM
INSWING TERRACE DOOR - LMI
HARDWARE LAYOUTS**

DRAWN: TJH	DWG NO. 08-01175	REV A
SCALE NTS	DATE 11/09/10	SHEET 10 OF 14

Luis R. Comas
6/20/11
Luis R. Comas P.E.
Florida No. 62514

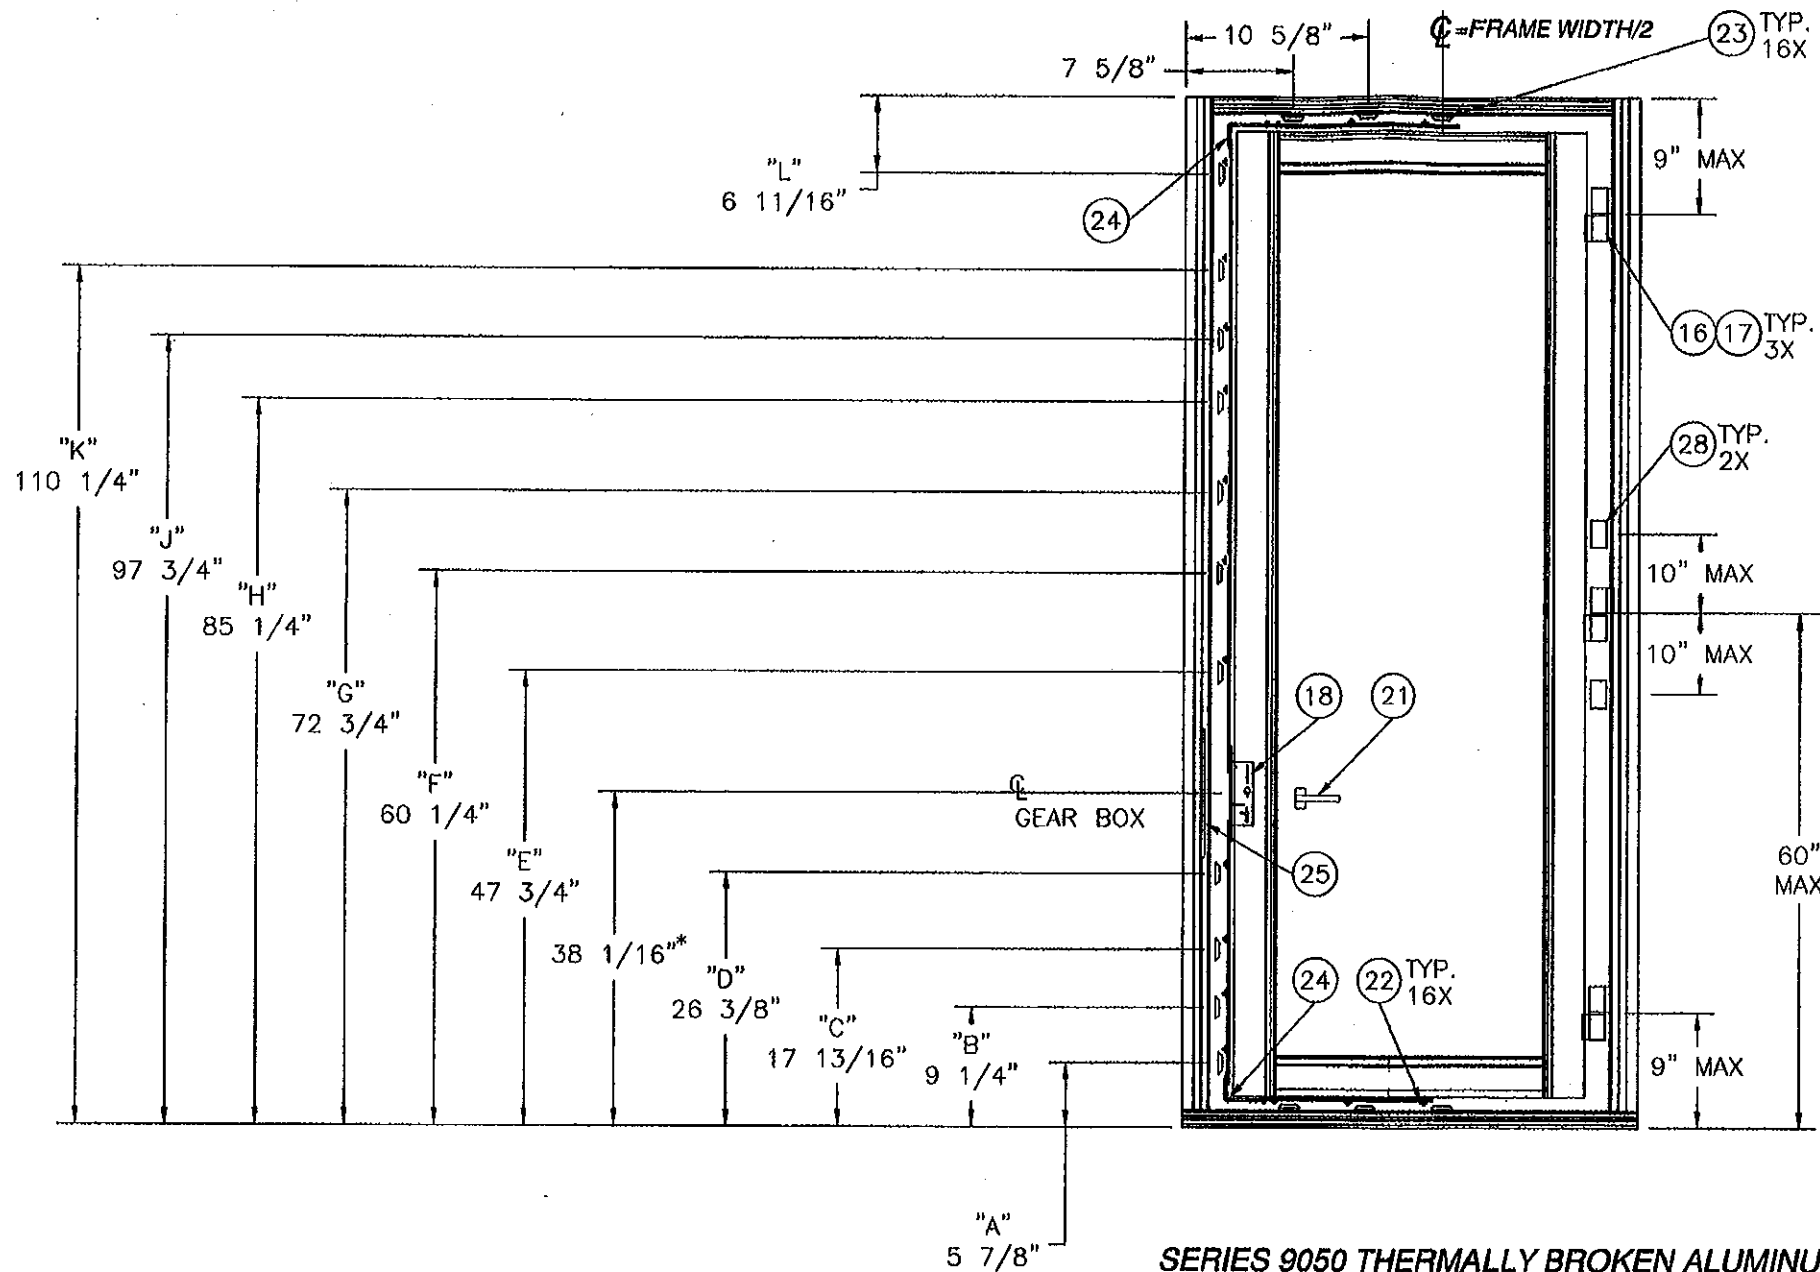

**SERIES 9050 THERMALLY BROKEN ALUMINUM
INSWING TERRACE DOOR WITH STANDARD SILL**
EXTERIOR VIEW

REVISIONS			
REV	DESCRIPTION	DATE	APPROVED
A	REVISED PER MD COMMENTS	06/13/2011	R.L.

NOTE:
DIMENSIONS MARKED WITH * ARE CENTER OF
LEVER ACTIVATED GEAR BOX. ALL OTHER
DIMENSIONS ARE CENTER OF KEEPERS.

REQUIRED EUROGROOVE KEEPER LOCATION PER
DOOR HEIGHT WITH STANDARD SILL:

80" HIGH = A THRU G AND L
84" HIGH = A THRU G AND L
96" HIGH = A THRU H AND L
108" HIGH = A THRU J AND L
120" HIGH = A THRU L

PRODUCT REVISED
to comply with the Florida
Building Code
Acceptance No. 12-0130.11
Expiration Date 8/25/16
By: Ishag I. Chavala
Special Data Product Control

Approved as complying with the
Florida Building Code
Date: 8/28/11
NO. 11-0124.05
Special Data Product Control
By: Ishag I. Chavala

WinDoor
INCORPORATED


7500 AMSTERDAM DRIVE
ORLANDO, FL 32832
Phone: 407.481.8400
Fax: 407.481.0505
www.windoorinc.com

**SERIES 9050 THERMALLY BROKEN ALUMINUM
INSWING TERRACE DOOR - LMI
HARDWARE LAYOUTS**


DRAWN: TJH	DWG NO. 08-01175	REV A
SCALE NTS	DATE 11/09/10	SHEET 11 OF 14

Luis R. Lomas P.E.
Florida No. 62514
6/21/11


REVISIONS			
REV	DESCRIPTION	DATE	APPROVED
A	REVISED PER MD COMMENTS	06/13/2011	R.L.

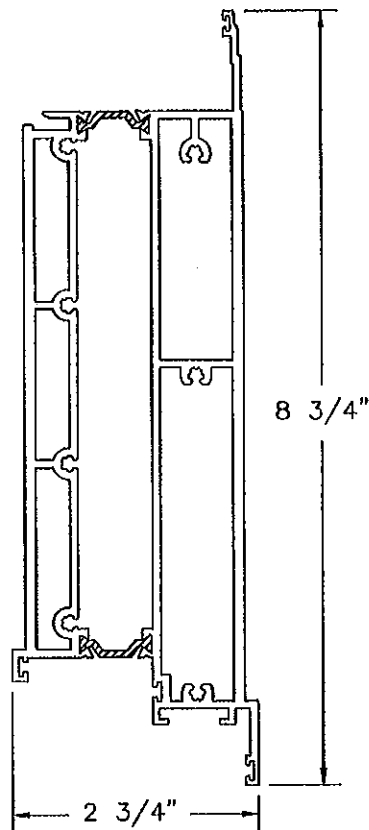


⑨ **TALL BOTTOM RAIL ASSEMBLY**
EXTRUDED ALUMINUM 6063-T6 .090" THICK

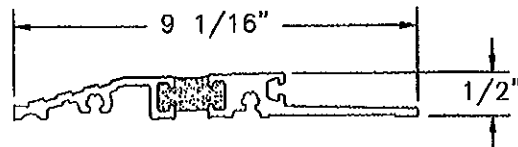


③ **ADA SILL ASSEMBLY**
EXTRUDED ALUMINUM 6063-T6 .090" THICK
WITH POUR AND DEBRIDGE THERMAL BREAK

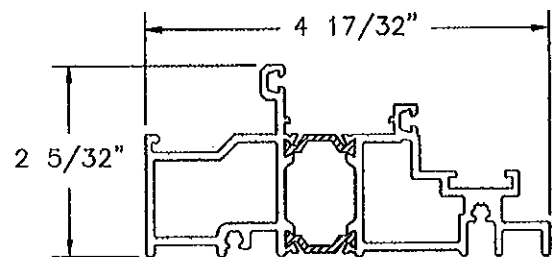


② **FRAME HEAD & STANDARD SILL ASSEMBLY**
EXTRUDED ALUMINUM 6063-T6 .090" THICK

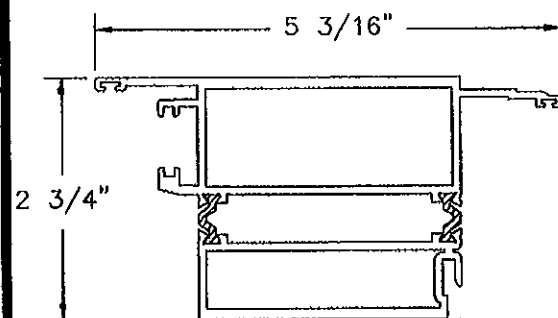


⑤ **STILE ASSEMBLY**
EXTRUDED ALUMINUM 6063-T6 .090" THICK

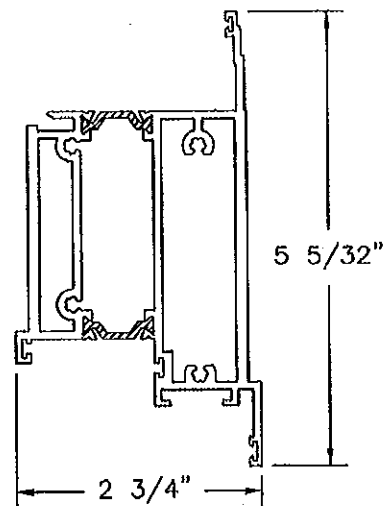


⑦ **TOP & BOTTOM RAIL ASSEMBLY**
EXTRUDED ALUMINUM 6063-T6 .090" THICK

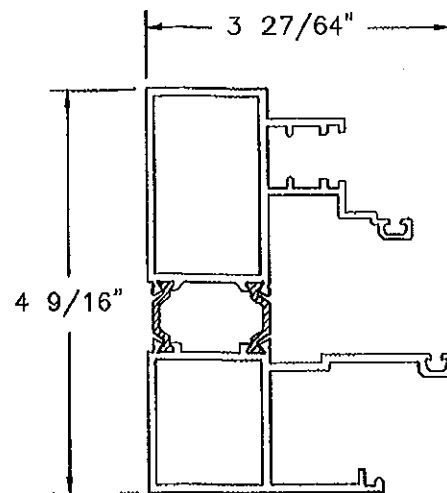


① **FRAME JAMB ASSEMBLY**
EXTRUDED ALUMINUM 6063-T6 .090" THICK

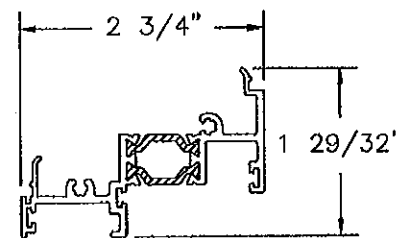


⑩ **ADA BOTTOM RAIL ADAPTER ASSEMBLY**
EXTRUDED ALUMINUM 6063-T6 .080" THICK

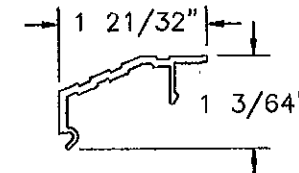

⑬ **STANDARD SILL COVER PLATE**
EXTRUDED ALUMINUM 6063-T6 .090" THICK

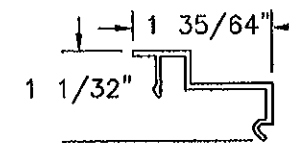


⑫ **JAMB & HEAD COVER PLATE**
EXTRUDED ALUMINUM 6063-T6 .070" THICK

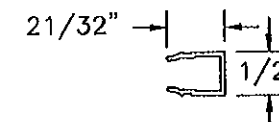


⑪ **EURO FRAME GROOVE COVER**
EXTRUDED ALUMINUM 6063-T6 .050" THICK

PRODUCT REVISED
to comply with the Florida
Building Code
Acceptance No. 12-0130.11
Expiration Date 8/25/16
By: *[Signature]*
Miami Dade Product Control

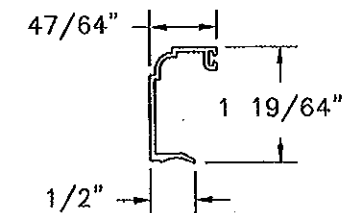

⑭ **GLASS STOP 1.25"**
EXTRUDED ALUMINUM 6063-T6 .050" THICK

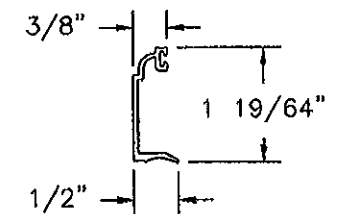

⑵⑩ **GLASS STOP 1.625"**
EXTRUDED ALUMINUM 6063-T6 .050" THICK
(TRIPLE GLAZED UNITS)

Approved as complying with the
Florida Building Code
Date: 8/25/11
NDAS 11-0124.05
Miami Dade Product Control
By: *[Signature]*

WinDoor
INCORPORATED


7500 AMSTERDAM DRIVE
ORLANDO, FL 32832
Phone: 407.481.8400
Fax: 407.481.0505
www.windoorinc.com

SERIES 9050 THERMALLY BROKEN ALUMINUM
INSWING TERRACE DOOR - LMI
COMPONENTS


DRAWN: TJH DWG NO. 08-01175 REV. A
SCALE NTS DATE 11/09/10 SHEET 12 OF 14

[Signature]
06/13/11
Luis R. Lomas R.E.
Florida No. 62514


REVISIONS			
REV	DESCRIPTION	DATE	APPROVED
A	REVISED PER MD COMMENTS	06/13/2011	R.L.

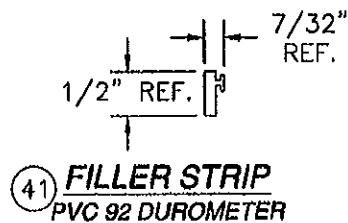


④1 **FILLER STRIP**
PVC 92 DUROMETER

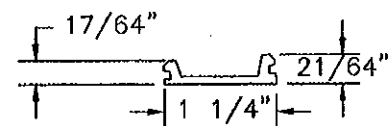


③8 **STRUT COVER IS**
EXTRUDED ALUMINUM 6063-T6 .090\"/>

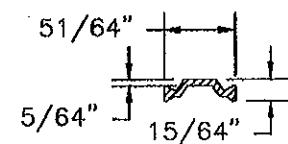


④9 **20mm STRUT**
POLYIMIDE 66
TENSILE STRENGTH 10,390 PSI

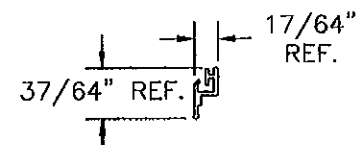


④0 **FLEX COEX**
BOTTOM SWEEP
RIGID PVC .050\"/>

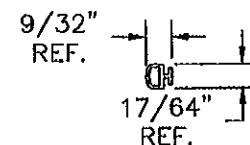


③5 **STILE & RAIL FLANGE**
WEATHERSTRIP

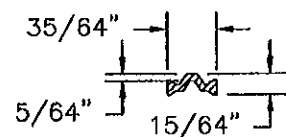


④8 **14mm STRUT**
POLYIMIDE 66
TENSILE STRENGTH MIN.: 10,390 PSI

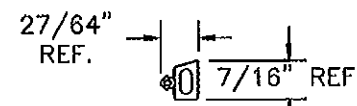


③7 **SPONGE SEAL**
EDPM

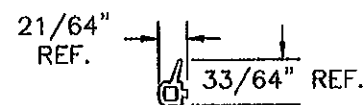


③6 **TOP & BOTTOM**
RAIL WEATHERSTRIP

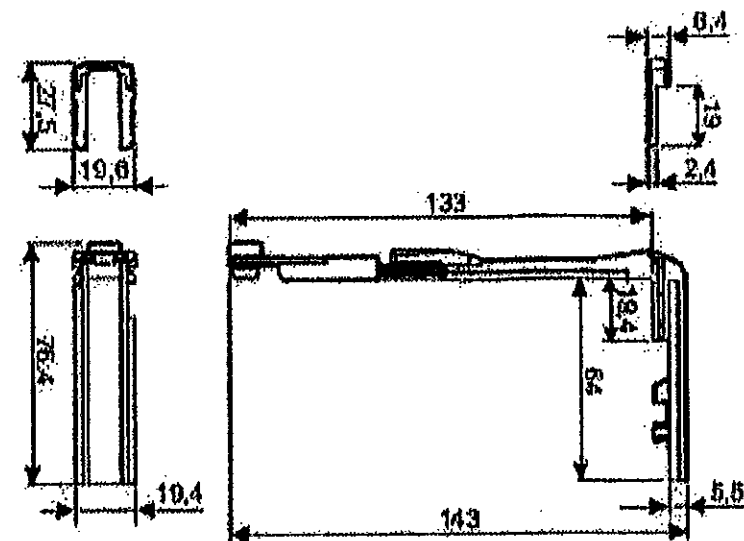

②4 **CORNER DRIVE**

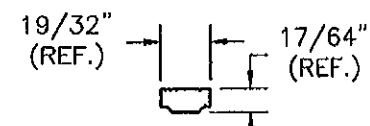


SINGLE IGU AIR SPACER
ALUMINUM ALLOY .015\"/>


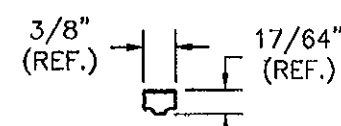


DOUBLE IGU AIR SPACER
ALUMINUM ALLOY .015\"/>

PRODUCT REVISED
to comply with the Florida
Building Code
Amendment No 12-0130-11
Expiration Date 8/25/16
By: [Signature] / [Signature]
Quality Control



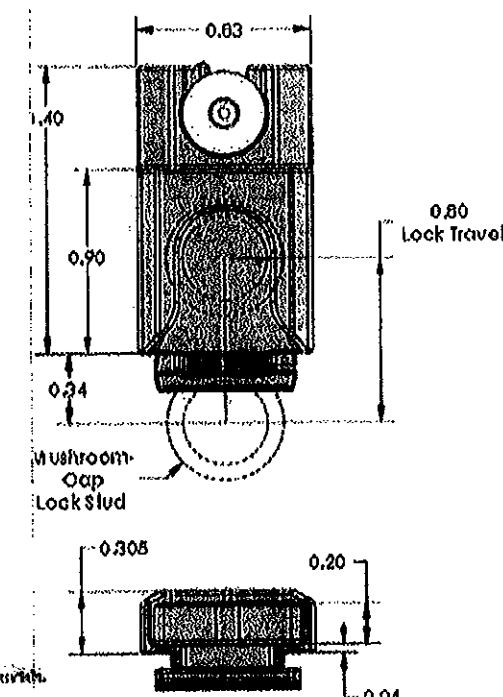


②3 **EUROGROOVE KEEPERS**

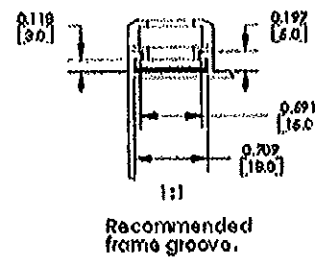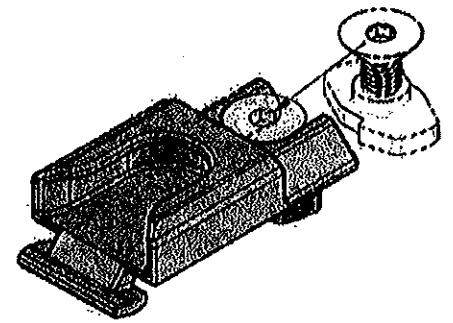

Approved as complying with the Florida Building Code Date: 8/25/11 NOAS 11-0124.05 Miami Code Product Control By: [Signature] / [Signature]	WinDoor INCORPORATED		7500 AMSTERDAM DRIVE ORLANDO, FL 32832 Phone: 407.481.8400 Fax: 407.481.0505 www.windoorinc.com	
	SERIES 9050 THERMALLY BROKEN ALUMINUM INSWING TERRACE DOOR - LMI COMPONENTS			
	DRAWN: TJH	DWG NO. 08-01175	REV A	
	SCALE NTS	DATE 11/09/10	SHEET 13 OF 14	

REVISIONS			
REV	DESCRIPTION	DATE	APPROVED
A	REVISED PER MD COMMENTS	06/13/2011	R.L.

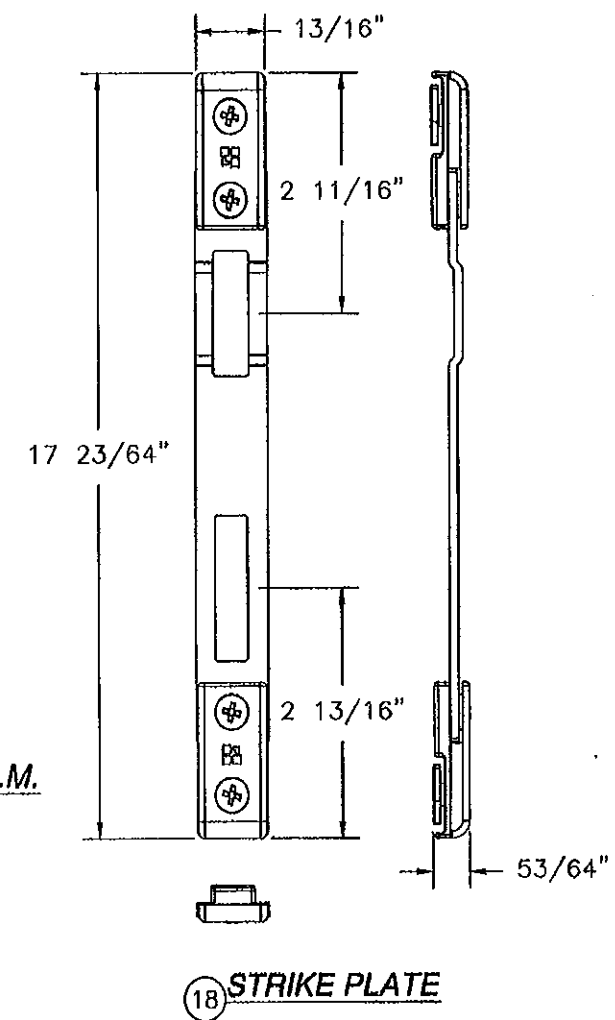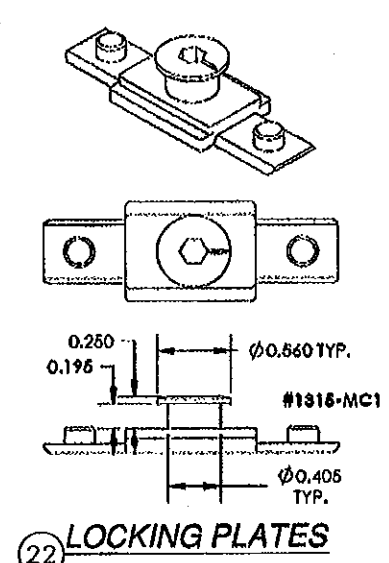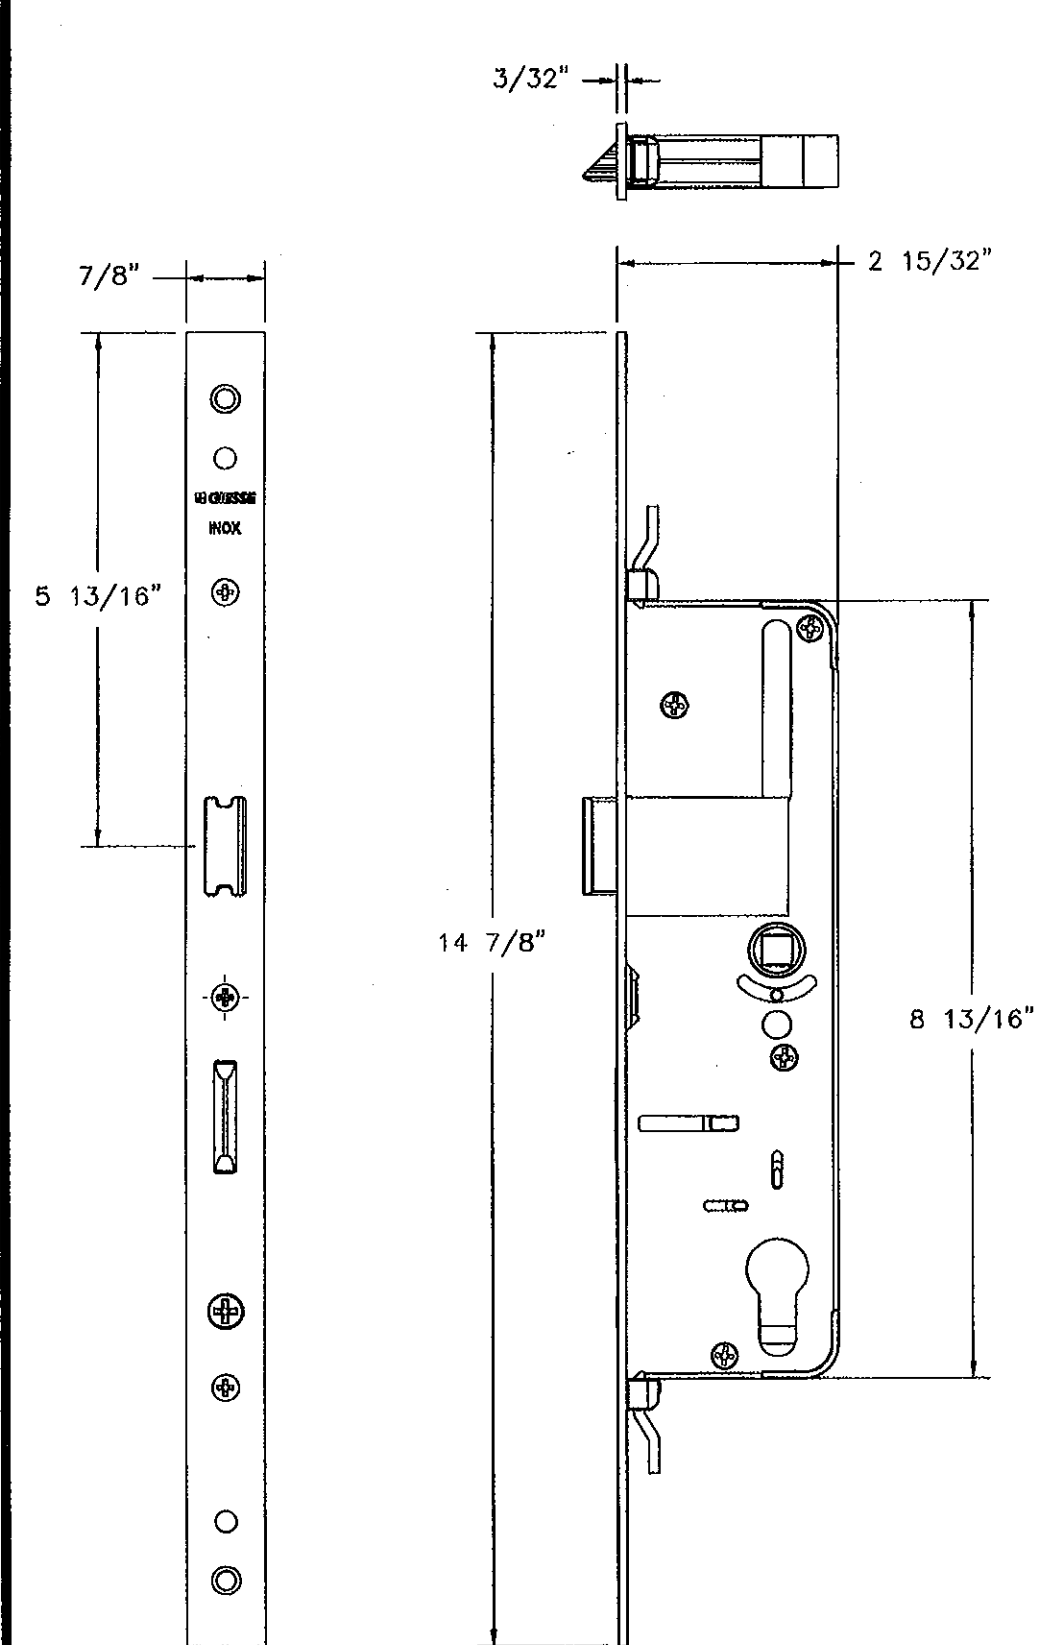

INSWING DOOR GIESSE HINGE B.O.M.

1. HEIGHT ADJUSTMENT PLATE
2. GRUB SCREW FOR WING RAISING
3. #10 x 2" TEK SCREW
4. CAP
5. FM HINGE PART
6. FIXING PLATE FOR FM HINGE
7. FIXING SCREWS M6 x 12
8. ECCENTRIC BUSHING
9. BEARING
10. PIN
11. PLATE FOR MX HINGE FIXING
12. MX HINGE PART
13. GRUB SCREW FOR PIN LOCKING
14. GRUB SCREW FOR BUSHING BLOCKING
15. PRELOAD PLATE

FLASH XXL GIESSE DOOR HINGE

PRODUCT REVISED
in complying with the Florida
Building Code
Acceptance No. 12-0130-11
Expiration Date 04/25/2016
By: Ismael I. Chantre
Senior Design Product Control

Approved as complying with the
Florida Building Code
Date: 07/25/11
By: Ismael I. Chantre
Senior Design Product Control

WinDoor

INCORPORATED

7500 AMSTERDAM DRIVE
ORLANDO, FL 32832
Phone: 407.481.8400
Fax: 407.481.0305
www.windoorinc.com

SERIES 9050 THERMALLY BROKEN ALUMINUM
INSWING TERRACE DOOR - LMI
COMPONENTS

DRAWN: TJH

DWG NO. 08-01175

REV A

SCALE NTS

DATE 11/09/10

SHEET 14 OF 14

LEVEL ACTIVATED GEAR BOX

06/21/11
No. 081175
Luis R. Lomas P.E.
Florida No. 082514